



STATE OF NORTH CAROLINA
DEPARTMENT OF TRANSPORTATION

BEVERLY EAVES PERDUE
GOVERNOR

EUGENE A. CONTI, JR.
SECRETARY

September 24, 2009

Addendum No. 1

Contract No.: DA00014

WBS#: 1C.015123, Etc.

Camden County

Widening, Paving, Resurfacing & Pavement Markings on Various Secondary Roads

To Whom It May Concern:

Reference is made to the proposal previously furnished for this project.

The following revisions have been made to the proposal:

Plan Sheet 1, "Title Page", has been revised to correct the location of MAP 1 and MAP 2.
Please replace the existing "Title Page" with the attached revised "Title Page".

Sincerely,

A handwritten signature in black ink, appearing to read "W. B. Hobbs".

W. B. Hobbs, PE
Division Project Manager

WBH

Attachment

cc: J. D. Jennings, PE
G. A. Byrum, PE

WBS NO: 1C.015123, ETC.


CONTRACT NO: DA00014



STATE OF NORTH CAROLINA
DIVISION OF HIGHWAYS

CAMDEN COUNTY

*TYPE OF WORK: Widening, Paving, Resurfacing, and Pavement Markings on
Various Secondary Routes in Camden County*

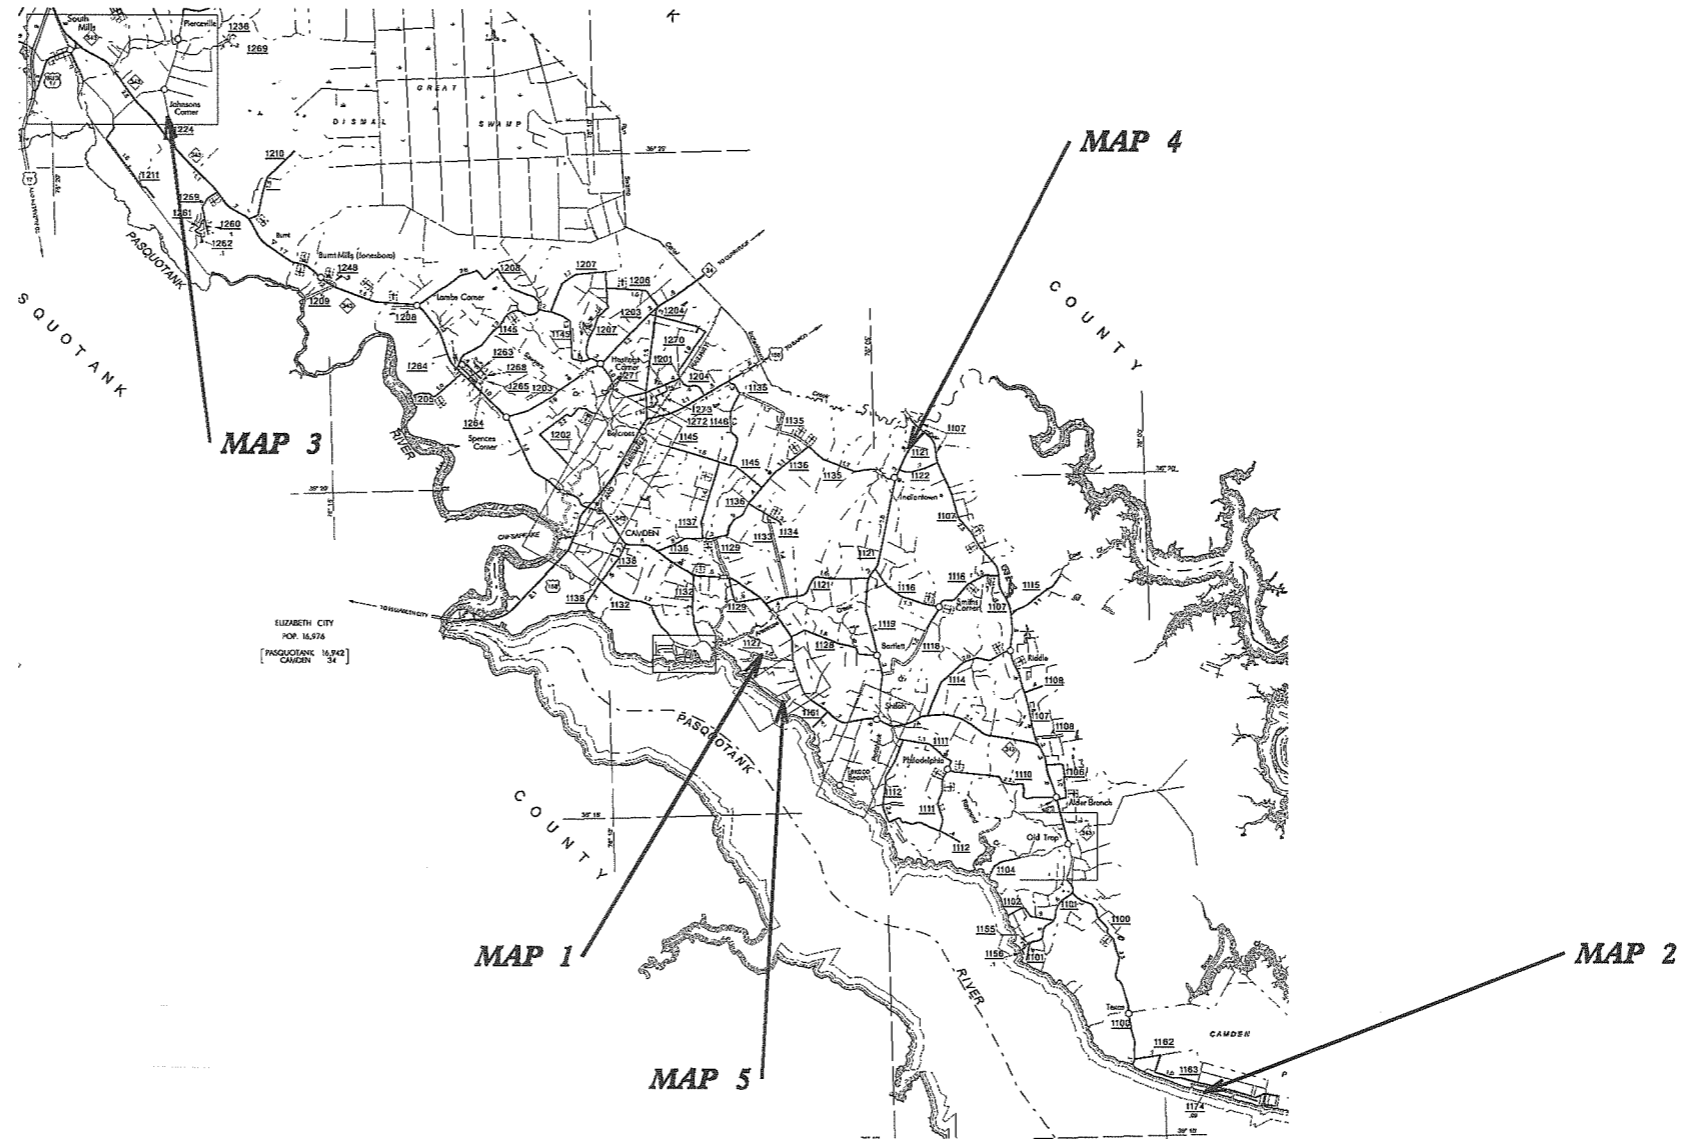

STATE	STATE PROJECT REFERENCE NO.	SHEET NO.	TOTAL SHEETS
N.C.	1C.015123, ETC.	1	4
STATE PROJ. NO.	F.A. PROJ. NO.	DESCRIPTION	

REVISED 9/24/09

NOT TO SCALE

PROJECT LENGTH	
WBS# 1C.015123	1.0 MILES
WBS# 1C.015124	0.09 MILES
WBS# 1C.015125	1.0 MILES
WBS# 1CR.20151.26	0.95 MILES
WBS# 1CR.20151.27	0.28 MILES

Prepared in the Office of:
DIVISION OF HIGHWAYS
113 Airport Dr., Edenton NC, 27932

2006 STANDARD SPECIFICATIONS

LETTING DATE:
September 29, 2009

W. B. HOBBS, P.E.
DIVISION PROJECT MANAGER

C. E. SLACHTA
DIVISION PROPOSALS ENGINEER

DIVISION OF HIGHWAYS
STATE OF NORTH CAROLINA