



STATE OF NORTH CAROLINA
DEPARTMENT OF TRANSPORTATION

BEVERLY EAVES PERDUE
GOVERNOR

EUGENE A. CONTI, JR.
SECRETARY

September 16, 2009

NOTICE TO PROSPECTIVE BIDDERS

Subject: Invitation to Bid on Purchase Order Contract

Project Description: Resurfacing Multi-Use Path In Dare County.

Contract Number: DA00018

WBS Number: 42352

The North Carolina Department of Transportation is requesting bids for *Resurfacing Multi-Use Path In Dare County*

The availability date for the project is October 27, 2009. The completion date is May 7, 2010.

A Copy of this proposal can be downloaded in a PDF format from the NCDOT Division One website at <http://www.ncdot.org/doh/operations/division1/> or you may request a hard copy from the contact person below.

The proposal with the bid sheet still attached shall be placed in a sealed envelope and shall have been delivered to and received in the Division Engineer's office at 113 Airport Dr., Edenton, NC 27932, Attn: Barry Hobbs, P.E. by 2:00 p.m. on Tuesday, October 6, 2009. Bids must be submitted on the official bid sheet included in the proposal. The following statement must be prominently displayed on the front of the envelope:

QUOTATION FOR: Resurfacing Multi-Use Path In Dare County.

The North Carolina Department of Transportation, in accordance with the provision of Title VI of the Civil Rights Act of 1964 (78 Stat. 252) and the Regulations of the Department of Transportation (49 C.F.R., Part 21), issued pursuant to such act, hereby notifies all bidders that it will affirmatively insure that the contract entered into pursuant to this notice will be awarded to the lowest responsible bidder without discrimination on the grounds of sex, race, color, or national origin.

Statement of Minority Business Enterprise and Women Business Enterprise participation must be presented with the bids.

The Department reserves the right to reject any and/or all bids.

If you have questions or need additional information concerning this project, please contact Chris Slachta at (252) 482-7977.

Sincerely,

A handwritten signature in black ink, appearing to read "W. B. Hobbs". The signature is fluid and cursive, with a long horizontal stroke at the end.

W. B. Hobbs, P.E.
Division Project Manager

WBH

cc: G. A. Byrum, P.E.
S. D. Baker, P.E.

WBS NO: 42352

CONTRACT NO: DA00018




STATE OF NORTH CAROLINA
DIVISION OF HIGHWAYS

DARE COUNTY

STATE	STATE PROJECT REFERENCE NO.	SHEET NO.	TOTAL SHEETS
N.C.	42352	1	3
STATE PROJ. NO.	F.A. PROJ. NO.	DESCRIPTION	

TYPE OF WORK: Resurfacing Multi-Use Path In Dare County

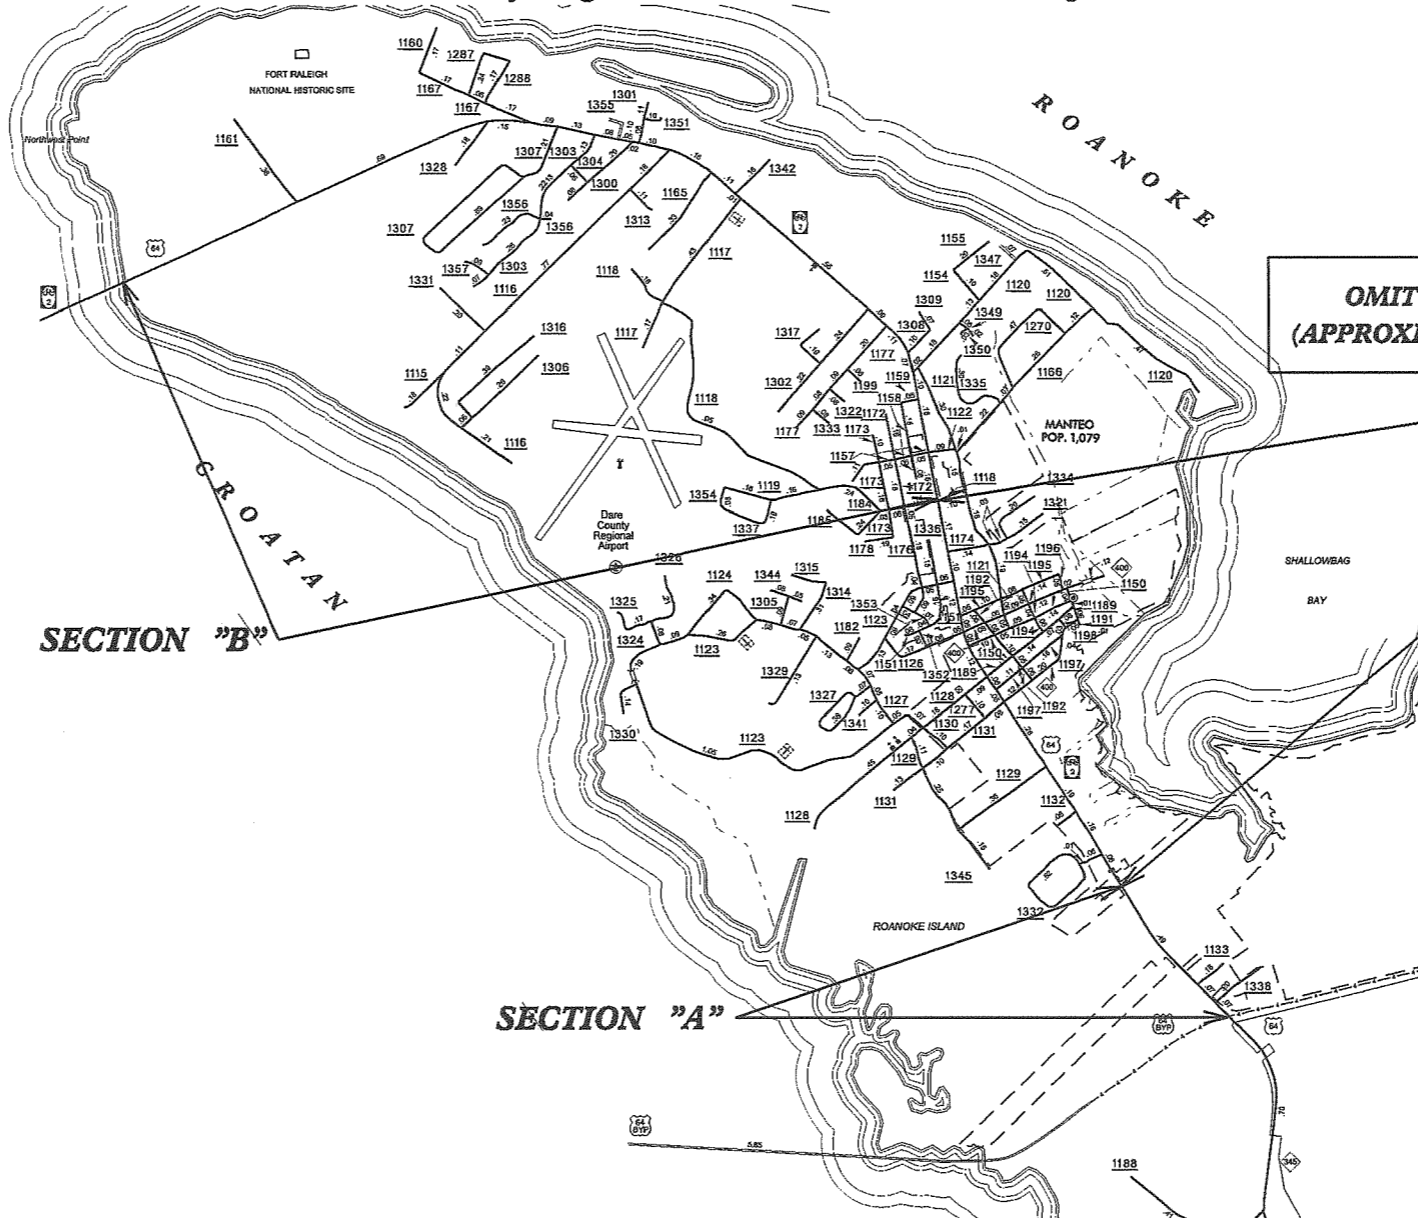

**OMIT CONCRETE SECTION OF MULTI-USE PATH
(APPROXIMATELY FROM PATTY LN. TO HARRIOT ST.)**

NOT TO SCALE

PROJECT LENGTH

WBS 42352
 LENGTH OF SECTION "A" = 0.7 MILES
 LENGTH OF SECTION "B" = 3.4 MILES
 TOTAL PROJECT LENGTH = 4.1 MILES

Prepared in the Office of:
DIVISION OF HIGHWAYS
 113 Airport Dr., Edenton NC, 27932


2006 STANDARD SPECIFICATIONS

LETTING DATE:
 October 6, 2009

W. B. HOBBS, P.E.
 DIVISION PROJECT MANAGER

C. E. SLACHTA
 DIVISION PROPOSALS ENGINEER

DIVISION OF HIGHWAYS
 STATE OF NORTH CAROLINA

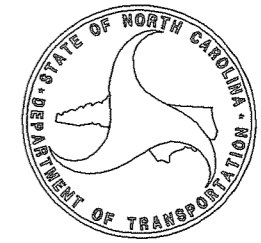

PROJECT NO.	SHEET NO.	TOTAL NO.
42352	3	3

SUMMARY OF QUANTITIES

PROJECT	COUNTY	MAP	ROUTE	DESCRIPTION	TYP	LENGTH	WIDTH	0000100000-N MOBILIZATION	0022000000-E UNCLASSIFIED EXCAVATION	0156000000-E REMOVAL OF EXISTING ASPHALT PAVEMENT	1220000000-E INCIDENTAL STONE BASE	1245000000-E SHOULDER RECONSTRUCTION	1525000000-E SURFACE COURSE, SF9.5A	1560000000-E PG 64-22 PLANT MIX	2612000000-E 6" CONCRETE DRIVEWAYS	2845000000-N ADJ. OF METER OR VALVE BOX	4589000000-N LUMP SUM TRAFFIC CONTROL
NO		NO			NO	MI	FT	LS	CY	SY	TONS	SMI	TONS	TONS	SY	EA	LS
42352	Dare	1	MULTI-USE PATH	MILLING AND RESURFACING	1	4.1	7.5	1	252	3,025	20	8.24	1,652	107	24	4	1
TOTAL FOR PROJ NO. 42352						4.1		1	252	3,025	20	8.24	1,652	107	24	4	1