



# SILT BASIN 'B' DETAIL

PROJECT REFERENCE NO. X-XXXX	SHEET NO. EC-2F
R/W SHEET NO.	
ROADWAY DESIGN ENGINEER	HYDRAULICS ENGINEER

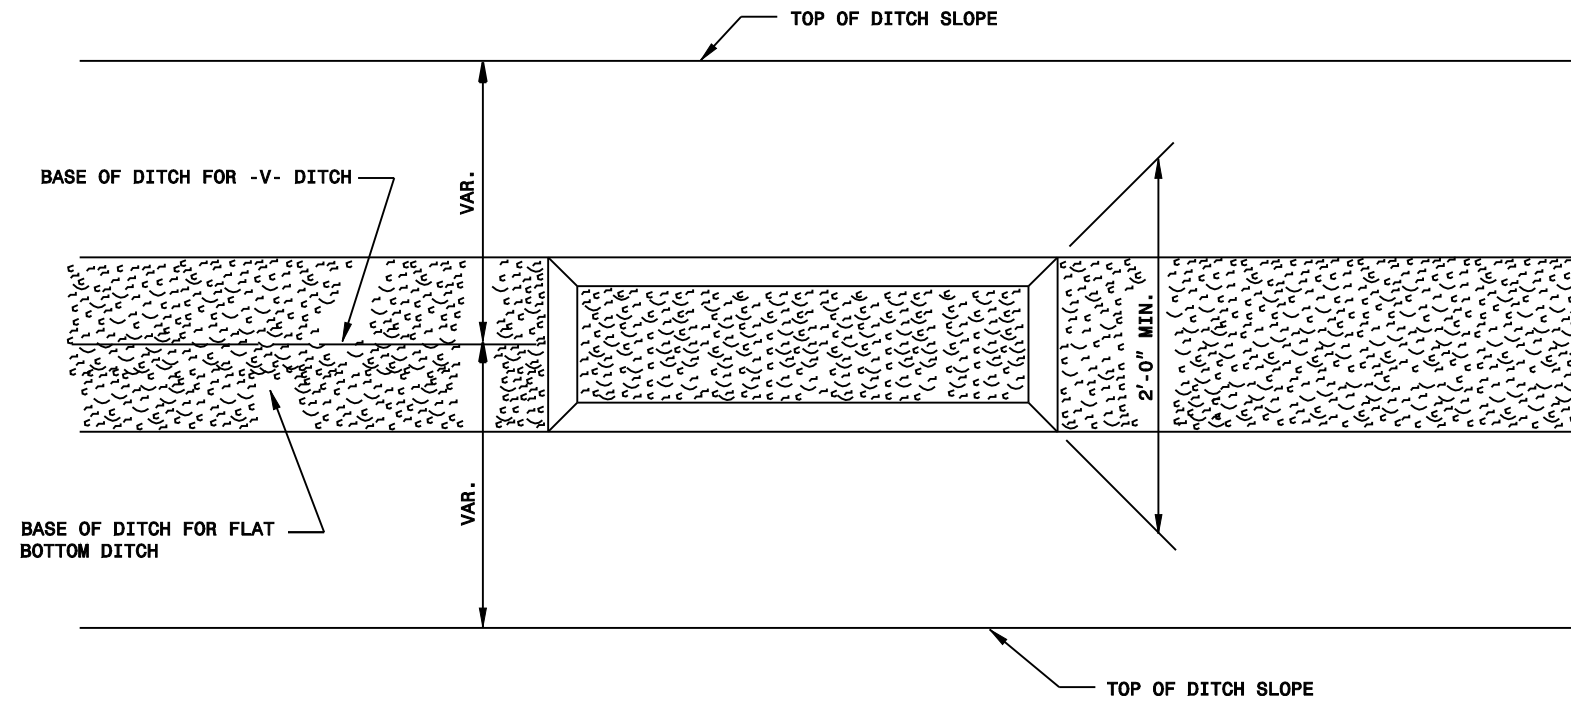

PLAN

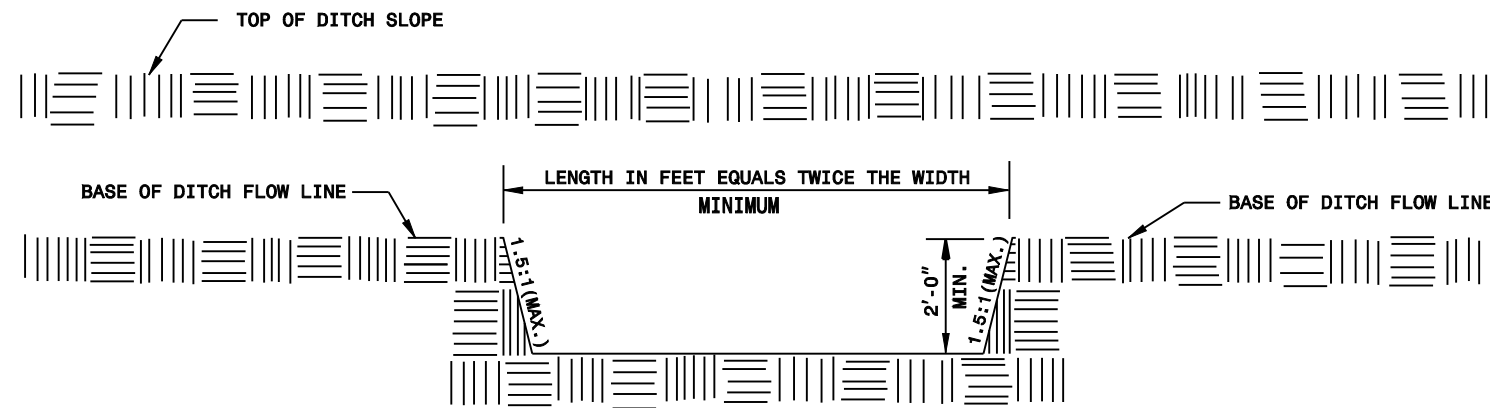

ELEVATION