


**MSE WALL WITH SRW UNITS TYPICAL SECTION**


\*SEE ROADWAY PLANS FOR FINISHED GRADE DETAILS.  
 \*\*SEE MSE RETAINING WALLS PROVISION FOR EMBEDMENT REQUIREMENTS.

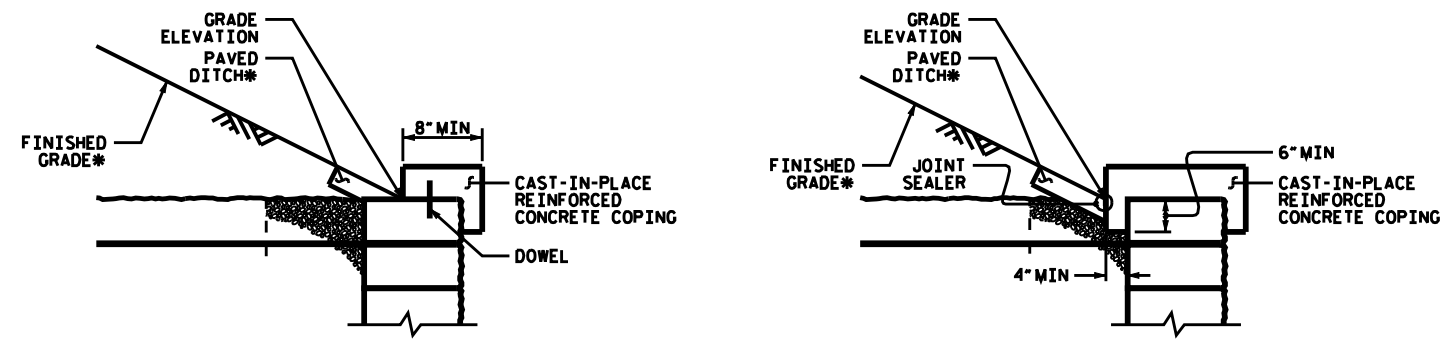

**COPING DETAILS**

AT THE CONTRACTOR'S OPTION, CONNECT COPING TO SRW UNITS WITH DOWELS OR EXTEND COPING DOWN BACK OF SRW UNITS.  
 \*SEE ROADWAY PLANS FOR FINISHED GRADE AND/OR DITCH DETAILS.

**PRELIMINARY PLANS**  
 DO NOT USE FOR CONSTRUCTION


**GEOTECHNICAL ENGINEERING UNIT**  
 STATE OF NORTH CAROLINA  
 DEPARTMENT OF TRANSPORTATION  
 RALEIGH

**STD CELL Wall MSE SRW Units Slope**  
**NON-CRITICAL MSE WALL W/ SRW UNITS AND BACK SLOPE TYPICAL & COPING DETAILS**  
 DATE: 2-16-10