


A-9 CHEROKEE, GRAHAM & SWAIN COUNTIES

US 74

PROJECT
BREAKDOWN
MAP

PROJECT SCHEDULES AND COSTS ARE ACCURATE AS OF DATE SHOWN

I.D. NO. / D.S.R. NO.	A-9 CC	A-9 CB
STATE PROJECT NO. (P.E.)	32572	32572
PROJECT ENGINEER	SPEER	SPEER
PROJECT DESCRIPTION	NC 143 NORTH OF CHEOAH TO NC 28 AT STECOAH	TUNNEL AT APPALACHIAN TRAIL
COUNTY / DIVISION	GRAHAM / DIV 14	GRAHAM / DIV 14
LENGTH		0.549 MI / 0.886 Km
TYPE OF CONTRACT	PAVING	
REMARKS		
PROPOSED LETTING (T.I.P.)		
PROPOSED LETTING (PRODUCTION)	PY	PY
EST. COMP. DATE (T.I.P.)		
ESTIMATED CONSTRUCTION COST	\$ 19,000,000	\$ 157,000,000

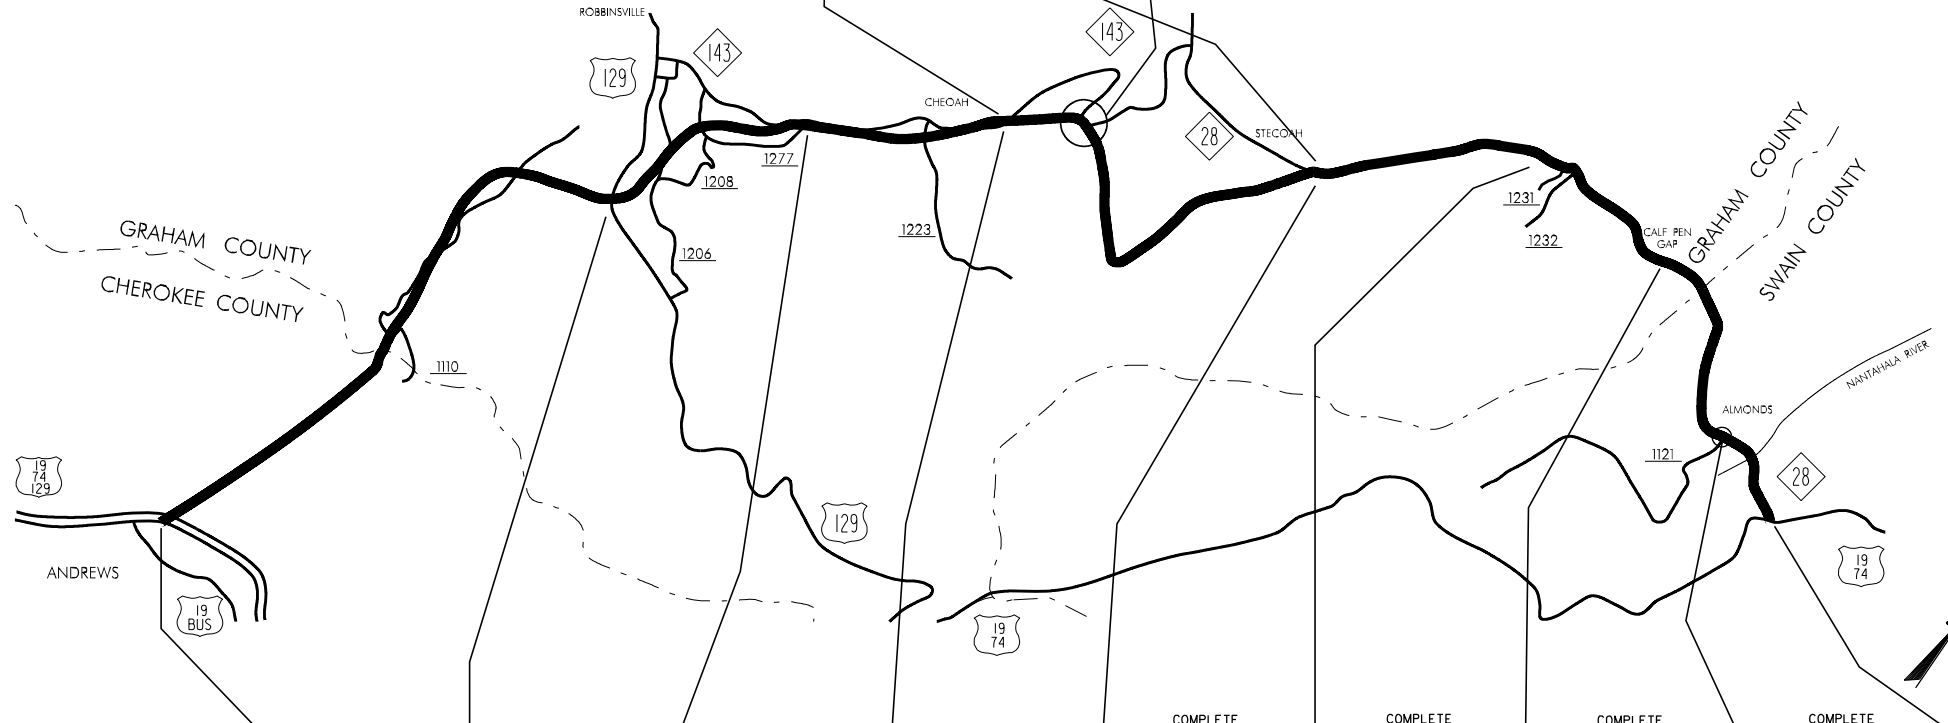

I.D. NO. / D.S.R. NO.	A-9 A	A-9 BB	A-9 BA	A-9 CA	COMPLETE	COMPLETE	COMPLETE	COMPLETE
STATE PROJECT NO. (P.E.) / WBS #	32572	32572	32572	32572	A-9 DD	A-9 DC	A-9 DB	A-9 DA
PROJECT ENGINEER	SPEER	SPEER	SPEER	SPEER	8.30 19 122	8.30 19 122	8.30 19 122	8.30 19 122
PROJECT DESCRIPTION	US 19 BUSINESS IN ANDREWS TO US 129	US 129 TO SR 1277	SR 1277 TO NC 143 NORTH OF CHEOAH	NC 143 NORTH OF CHEOAH TO NC 28 AT STECOAH	NC 28 AT STECOAH TO WEST OF SR 1231	WEST OF SR 1231 TO CALF PEN GAP	EAST OF CALF PEN GAP TO SR 1121 AT ALMONDS	SR 1121 AT ALMONDS TO EXISTING US 19-NC 28 INTERSECTION
COUNTY / DIVISION	CHEROKEE - GRAHAM / DIV. 14	GRAHAM / DIV. 14	GRAHAM / DIV. 14	GRAHAM / DIV. 14	GRAHAM / DIV. 14	GRAHAM / DIV. 14	GRAHAM - SWAIN / DIV. 14	SWAIN / DIV. 14
LENGTH					2.86 MI.	2.34 MI.	2.38 MI.	1.517 MI.
TYPE OF CONTRACT					GRADING & STRUCTURES			
REMARKS								
BEGIN R/W ACQUISITION (T.I.P.)	PY	FY-12	FY-12	FY-12	1-98	9-96	5-96	2-94
BEGIN R/W ACQUISITION (PRODUCTION)								
PROPOSED LETTING (T.I.P.)	PY	FY-14	FY-14	PY	12-00	3-98	3-98	12-94
PROPOSED LETTING (PRODUCTION)								
EST. COMP. DATE (T.I.P.)					12-05	6-02	6-02	8-97
ESTIMATED R/W / UTILITY COST	\$ 5,000,000	\$ 6,000,000	\$ 5,000,000	\$ 14,500,000	\$ 2,500,000	\$ 2,600,000	\$ 1,600,000	\$ 50,000
ESTIMATED CONSTRUCTION COST	\$ 366,000,000	\$ 34,000,000	\$ 22,600,000	\$ 101,000,000	\$ 16,000,000	\$ 26,300,000		\$ 6,000,000

A-9