


R-617 GASTON & LINCOLN COUNTY

NC 150

PROJECT
BREAKDOWN
MAP

PROJECT SCHEDULES AND COSTS ARE ACCURATE AS OF DATE SHOWN

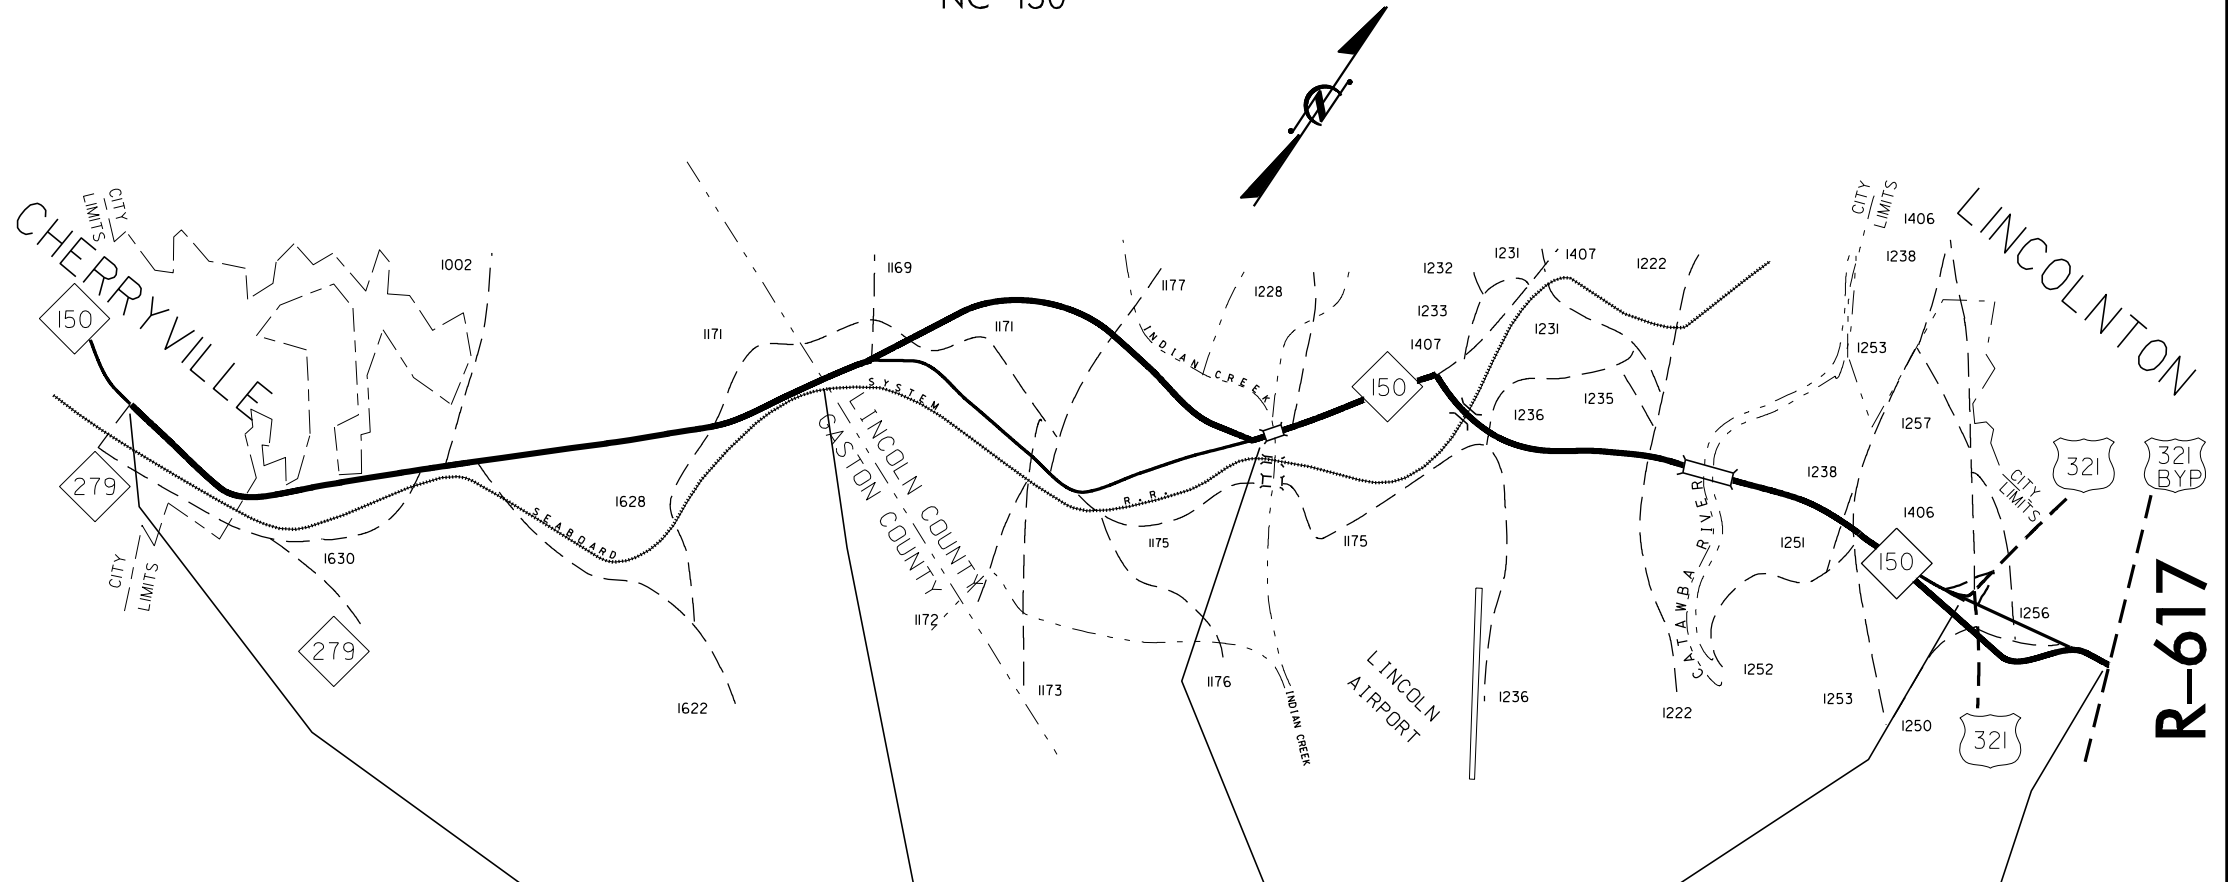

	COMPLETE	COMPLETE		
I.D. NO. / D.S.R. NO.	R-617 A	R-617 BA	R-617 BB	R-617 C
STATE PROJECT NO. (P.E.) / WBS*	8,1830401	8,1830401	34350	34350
PROJECT ENGINEER	LASSITER	T. HOUSER	T. HOUSER	T. HOUSER
PROJECT DESCRIPTION	NC 279 AT CHERRYVILLE TO LINCOLN COUNTY LINE	GASTON COUNTY LINE TO WEST OF INDIAN CREEK	WEST OF INDIAN CREEK TO US 321 AT LINCOLNTON	US 321 AT LINCOLNTON TO US 321 BYPASS
COUNTY / DIVISION	GASTON/12	LINCOLN/12	LINCOLN/12	LINCOLN/12
LENGTH	3.4 MI.	2.1 MI.	2.7 MI.	1.0 MI.
TYPE OF CONTRACT	GRADING, PAVING AND STRUCTURES	GRADING, PAVING AND STRUCTURES	GRADING, PAVING AND STRUCTURES	
REMARKS				
BEGIN R/W ACQUISITION	2-94	4-97	PY	4-01
BEGIN R/W ACQUISITION (PRODUCTION)				
PROPOSED LETTING	10-95	11-03	PY	PY
PROPOSED LETTING (PRODUCTION)				
EST. COMP. DATE	9-98	8-06		
ESTIMATED R/W COST / UTILITY COST	\$ 2,300,000	\$ 2,600,000	\$ 5,275,000	\$ 7,346,000
ESTIMATED CONSTRUCTION COST	\$ 7,700,000	\$ 8,000,000	\$ 18,000,000	\$ 48,100,000