


R-2100

ASHE COUNTY NC 16

PROJECT BREAKDOWN MAP

PROJECT SCHEDULES AND COSTS ARE ACCURATE AS OF DATE SHOWN

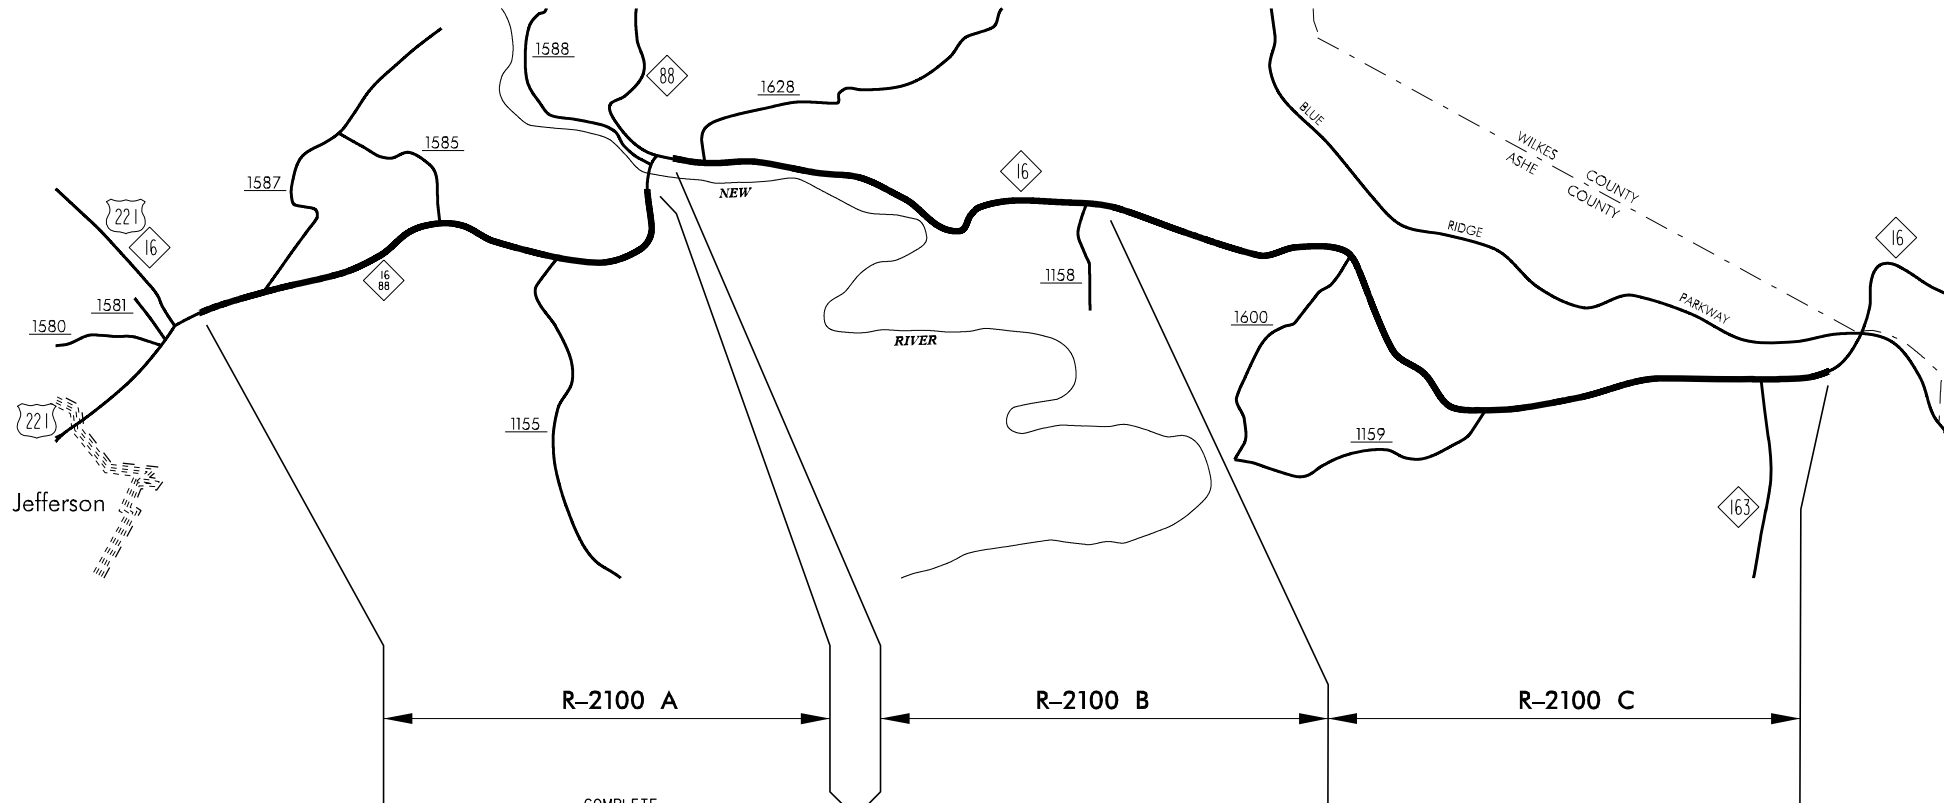

R-2100

	R-2100 A	R-2100 B	R-2100 C
I.D. NO. / D.S.R. NO.	COMPLETE R-2100 A	R-2100 B	COMPLETE R-2100 C
STATE PROJECT NO. (P.E.) / WBS*	34369	34369	34369
PROJECT ENGINEER	MCMILLAN	B. TAYLOR	MCMILLAN
PROJECT DESCRIPTION	EAST OF US 221 NEAR JEFFERSON TO WEST OF SOUTH FORK OF NEW RIVER	SOUTHEAST OF NC 88 TO SOUTHEAST OF SR 1158	SOUTHEAST OF SR 1158 TO WEST OF THE BLUE RIDGE PARKWAY
COUNTY / DIVISION	ASHE / DIV. 11	ASHE / DIV. 11	ASHE / DIV. 11
LENGTH	2.846 MILES	2.40 MILES	4.39 MILES
TYPE OF CONTRACT			
REMARKS			
BEGIN R/W ACQUISITION (T.I.P.)	3-96	1-08	3-96
BEGIN R/W ACQUISITION (PRODUCTION)			
PROPOSED LETTING (T.I.P.)	6-98	FY-10	11-01
PROPOSED LETTING (PRODUCTION)			
EST. COMP. DATE (T.I.P.)	12-99		11-04
ESTIMATED R/W / UTILITY COST	\$ 1,275,000	\$ 655,000	\$ 2,065,000
ESTIMATED CONSTRUCTION COST	\$ 4,200,000	\$ 13,100,000	\$ 7,500,000