


R-2248 MECKLENBURG COUNTY

CHARLOTTE OUTER LOOP

PROJECT
BREAKDOWN
MAP

PROJECT SCHEDULES AND COSTS ARE ACCURATE AS OF DATE SHOWN

I.D. NO. / D.S.R. NO.	R-2248 G	R-2248 H
WBS	344 10	344 10
PROJECT ENGINEER	BREW	BREW
PROJECT DESCRIPTION	INTERCHANGE WITH SR 2042 (OAKDALE RD)	INTERCHANGE WITH SR 1148 (GARRISON RD)
COUNTY / DIVISION	MECKLENBURG/DIV. 10	MECKLENBURG/DIV. 10
LENGTH		
TYPE OF CONTRACT		
REMARKS	PAVING OF RAMPS	PAVING OF RAMPS
PROPOSED LETTING (T.J.P.)	PY	FY 10
EST. COMP. DATE (T.J.P.)		
ESTIMATED CONST. COST	\$ 1,000,000	\$ 1,150,000

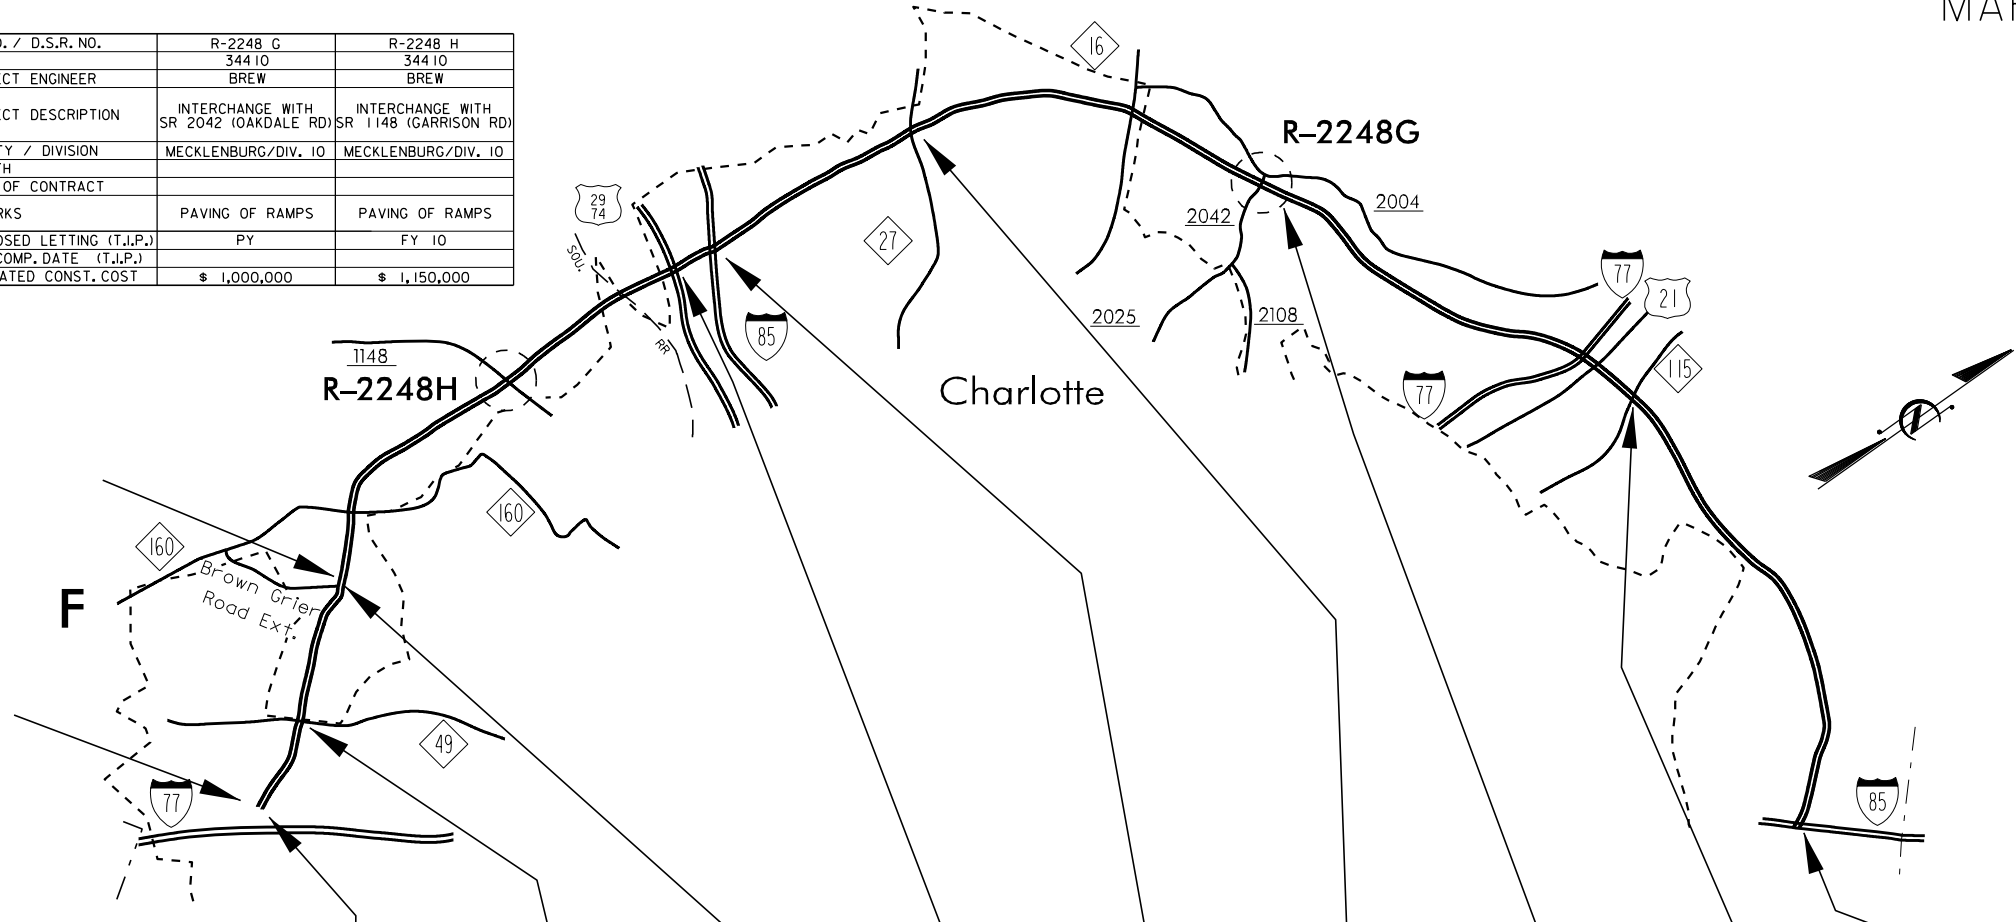

	COMPLETE	COMPLETE	COMPLETE	COMPLETE	COMPLETE	COMPLETE	LET	LET	LET
I.D. NO. / D.S.R. NO.	R-2248 AA	R-2248 AB	R-2248 A (AC & AD)	R-2248 BA	R-2248 BB	R-2248 C	R-2248 D	R-2248 E	R-2248 F
WBS	344 10	344 10	344 10	344 10	344 10	344 10	344 10	344 10	344 10
PROJECT ENGINEER	BARBOUR	Z. SMITH	BREW	BLEVINS	BLEVINS	BREW	BRUTON	BREW	BREW
PROJECT DESCRIPTION	WEST OF I-77 TO NC-49	NC-49 TO BROWN-GRIER RD.	BROWN-GRIER RD. TO US 29 / 74	US-29/74 TO NORTH OF I-85	NORTH OF I-85 TO NC 27	NC-27 TO EAST OF SR 2042	EAST OF SR 2042 TO NC-115	NC-115 TO I-85	WEST OF I-77 TO BROWN GRIER RD.
COUNTY / DIVISION	MECKLENBURG / DIV. 10	MECKLENBURG / DIV. 10	MECKLENBURG / DIV. 10	MECKLENBURG / DIV. 10	MECKLENBURG / DIV. 10	MECKLENBURG / DIV. 10	MECKLENBURG / DIV. 10	MECKLENBURG / DIV. 10	MECKLENBURG / DIV. 10
LENGTH	1.5 MILES	2.1 MILES	6.7 MILES	1.305 MILES	2.3 MILES	4.5 MILES	6.0 MILES	5.4 MILES	3.6 MILES
TYPE OF CONTRACT									
REMARKS		SEE "F" FOR ADDITIONAL LANES	R/W AC 6-97 R/W AD 2-97						ADDING 2 ADDITIONAL LANES TO PART "AA" & "AB"
BEGIN R/W ACQUISITION (T.J.P.)	5-93	4-95		2-97	12-97	6-00	7-00	FY-10	
BEGIN R/W ACQUISITION (PRODUCTION)									
PROPOSED LETTING (T.J.P.)	12-94	6-96	11-99	10-99	6-02	7-02	10-03	FY-15	9-04
PROPOSED LETTING (PRODUCTION)									
EST. COMP. DATE (T.J.P.)	12-97	8-98	12-04	9-05	1-07	5-07	10-08		11-06
ESTIMATED R/W COST / UTILITY COST	\$7,000,000	\$6,400,000	\$ 25,281,485	\$ 7,600,000	\$ 18,885,000	\$ 12,351,000	\$ 22,857,000	\$ 18,500,000	
ESTIMATED CONSTRUCTION COST	\$ 16,100,000	\$ 9,900,000	\$ 72,700,000	\$ 42,600,000	\$ 29,300,000	\$ 60,800,000	\$ 109,000,000	\$ 149,000,000	\$ 13,900,000

R-2248