


# R-2514

# ONSLOW & JONES COUNTIES

US 17

PROJECT  
BREAKDOWN  
MAP

PROJECT SCHEDULES AND COSTS ARE ACCURATE AS OF DATE SHOWN

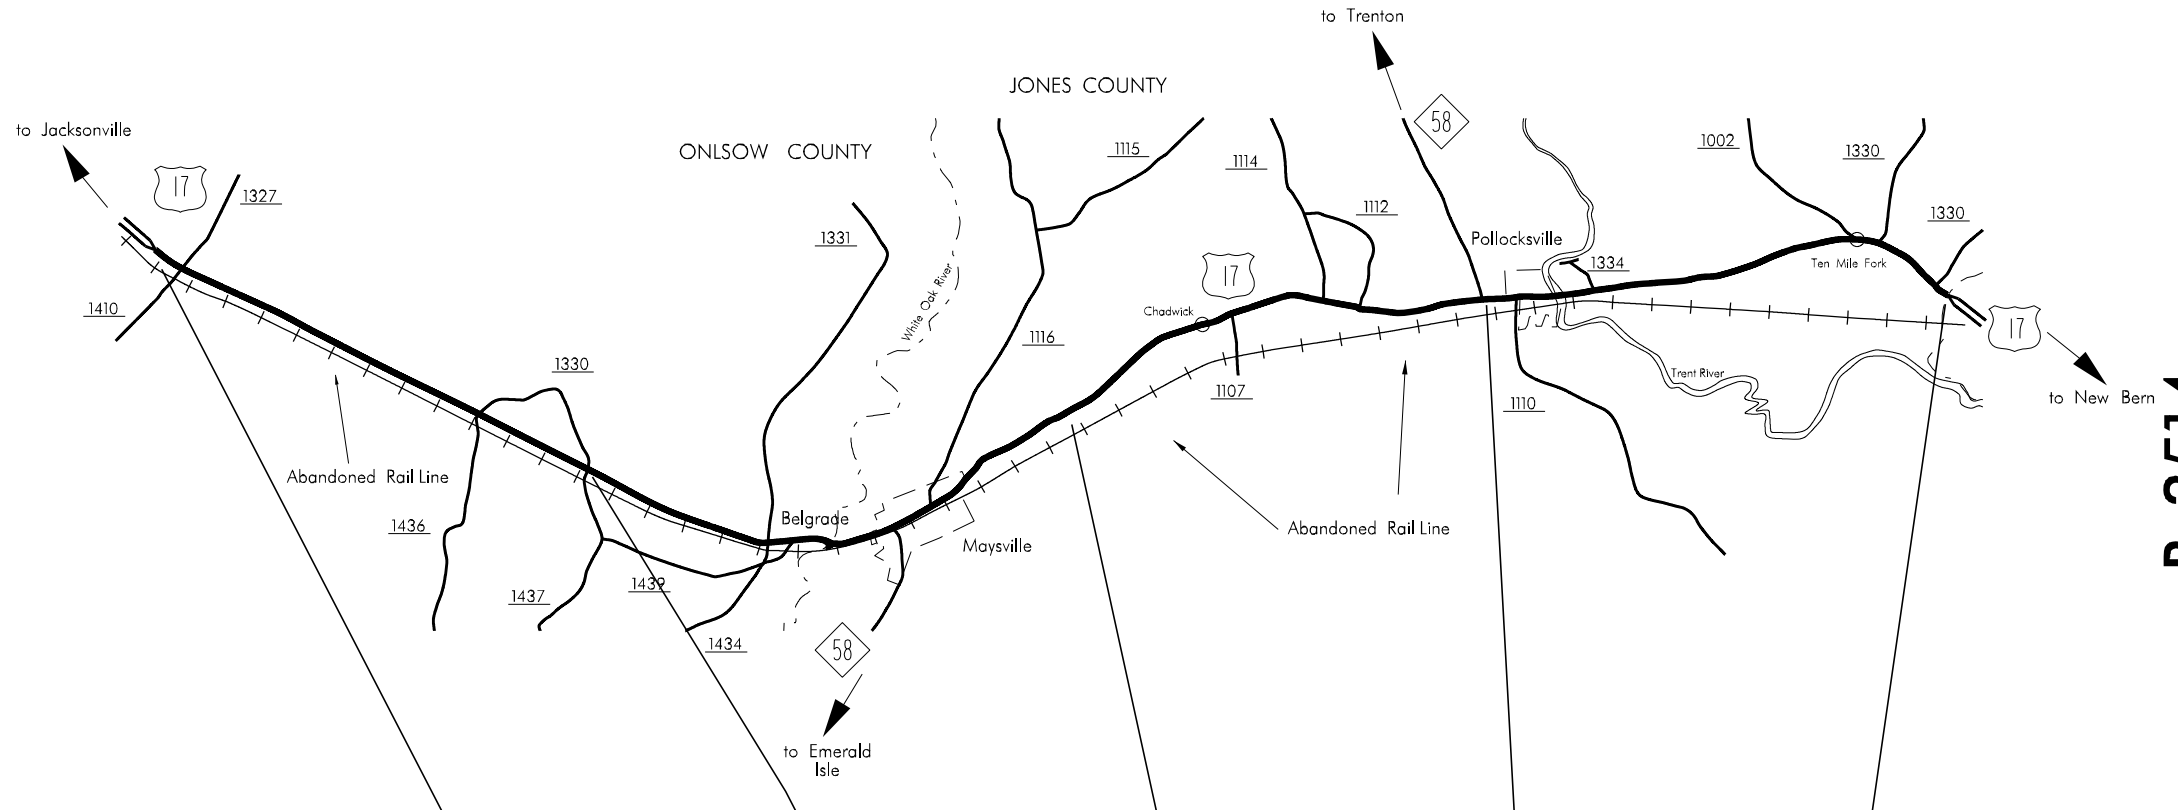

R-2514

	COMPLETE			
I.D. NO. / D.S.R. NO.	R-2514 A	R-2514 B	R-2514 C	R-2514 D
STATE PROJECT NO. (P.E.)	34442.3.3	34442.1.1	34442.1.1	34442.1.1
PROJECT ENGINEER	TAYLOR	SPEER	SPEER	SPEER
PROJECT DESCRIPTION	SR 1327/SR 1410 NORTH OF JACKSONVILLE TO SR 1330/SR 1439 SOUTH OF BELGRADE	SOUTH OF BELGRADE TO NORTH OF MAYSVILLE	NORTH OF MAYSVILLE TO NORTH OF NC 58	NORTH OF NC 58 TO THE NEW BERN BYPASS (R-2301)
COUNTY / DIVISION	ONSLOW / DIV. 3	ONSLOW-JONES / DIV. 3&2	JONES / DIV. 2	JONES / DIV. 2
LENGTH	6.17 Mi.	5.4 Mi.	4.6 Mi.	6.0 Mi.
TYPE OF CONTRACT				
REMARKS			PURCHASE R/W FOR FUTURE INTERCHANGE AT NC 58	
BEGIN R/W ACQUISITION (T.I.P.)	4-02	FY-14	FY-12	FY-11
BEGIN R/W ACQUISITION (PRODUCTION)				
PROPOSED LETTING (T.I.P.)	12-04	PY	FY-14	FY-13
PROPOSED LETTING (PRODUCTION)				
EST. COMP. DATE (T.I.P.)	10-07			
ESTIMATED R/W COST	\$ 3,000,000	\$ 3,400,000	\$ 3,400,000	\$ 6,300,000
ESTIMATED CONSTRUCTION COST	\$ 2,175,000	\$ 77,300,000	\$ 29,900,000	\$ 98,300,000

