


R-2633

BRUNSWICK & NEW HANOVER COUNTIES

Wilmington Bypass

PROJECT
BREAKDOWN
MAP

PROJECT SCHEDULES AND COSTS ARE ACCURATE AS OF DATE SHOWN

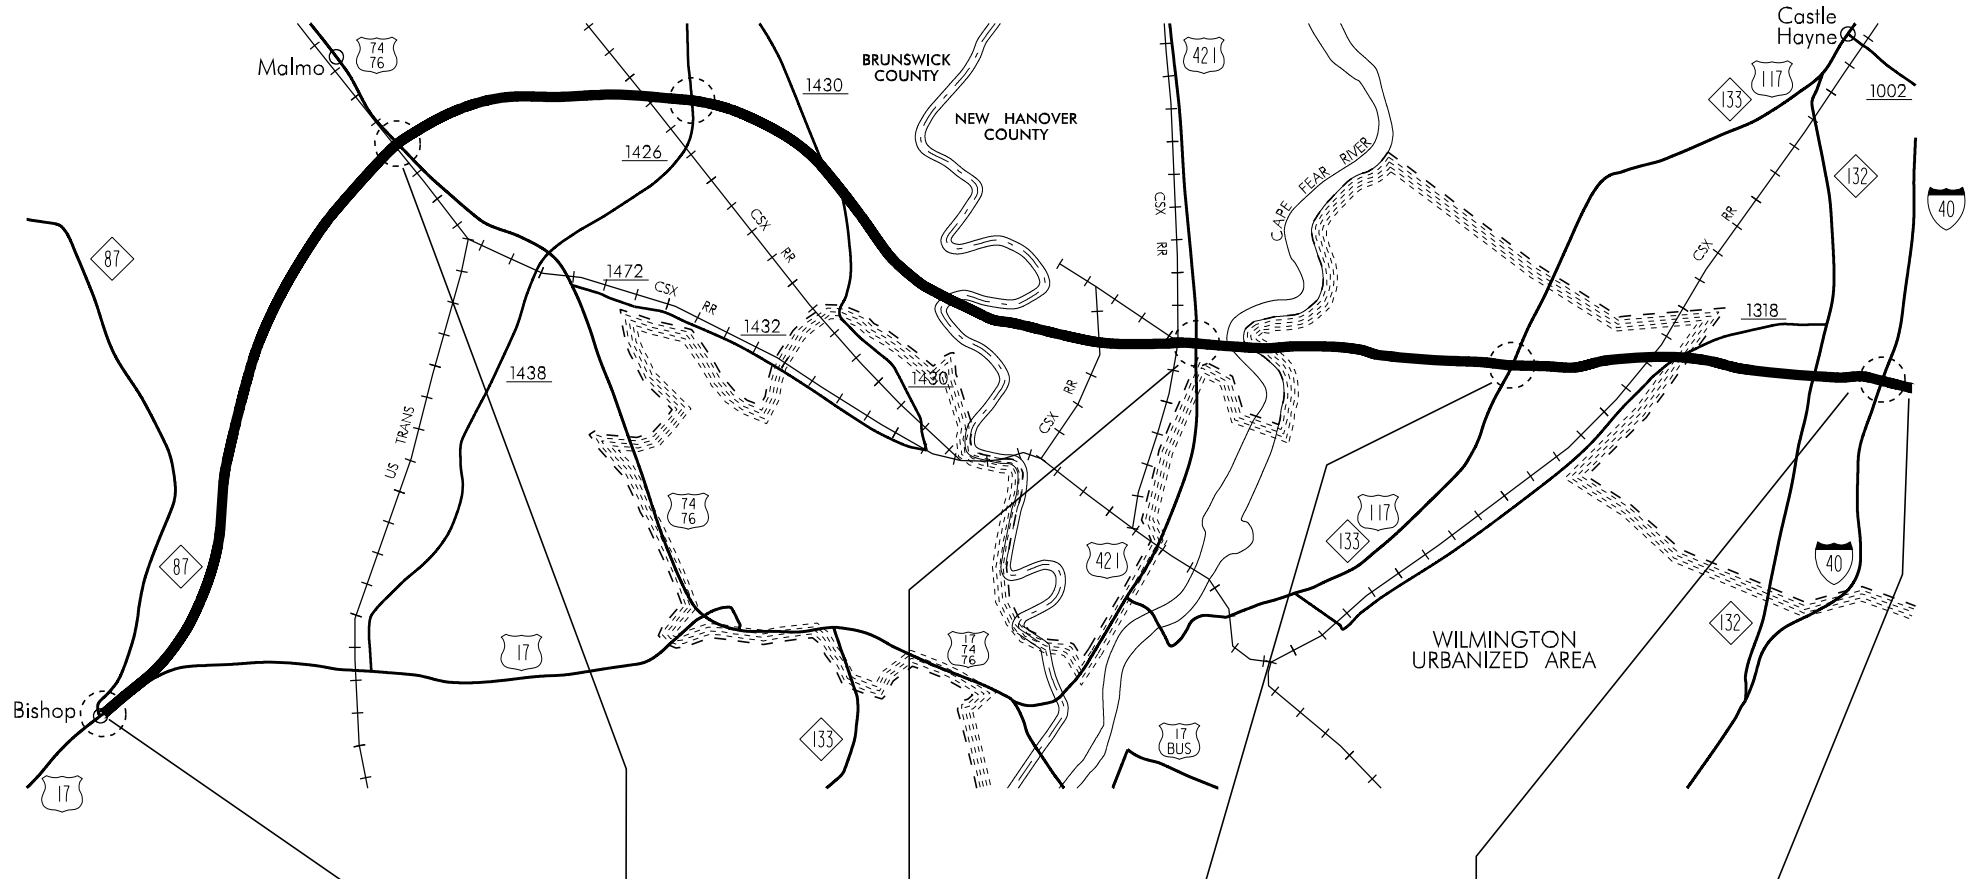

R-2633

I.D. NO. / D.S.R. NO.	R-2633 A	R-2633 B	COMPLETE R-2633 CA	COMPLETE R-2633 CB	COMPLETE R-2633 CC
WBS	3449 I	3449 I	3449 I	3449 I	3449 I
PROJECT ENGINEER	HOUSER	TAYLOR	HOUSER	HOUSER	BLEVINS
PROJECT DESCRIPTION	US 17 AT NC 87 TO US 74-76 EAST OF MALMO	US 74-76 EAST OF MALMO TO WEST OF US 421 NORTH OF WILMINGTON	WEST OF US 421 NORTH OF WILMINGTON TO US 117	US 117 TO EAST OF NC 132	EAST OF NC 132 TO I-40 SOUTH OF CASTLE HAYNE
COUNTY / DIVISION	BRUNSWICK / DIV. 3	BRUNSWICK-NEW HANOVER / DIV. 3	NEW HANOVER / DIV. 3	NEW HANOVER / DIV. 3	NEW HANOVER / DIV. 3
LENGTH	5.3 Miles	7.6 Miles	3.6 Miles	2.6 Miles	0.85 Miles
TYPE OF CONTRACT					GRADING & STRUCTURES
REMARKS				ALSO PAVING PART OF CC	PAVING ON CB & R-2405 A
BEGIN R/W ACQUISITION (T.I.P.)	6-08	6-08	12-98	3-99	8-97
BEGIN R/W ACQUISITION (PRODUCTION)					
PROPOSED LETTING (T.I.P.)	FY-10	FY-12	11-00	6-01	10-00
PROPOSED LETTING (PRODUCTION)					
EST. COMP. DATE (T.I.P.)			10-06	11-05	11-04
ESTIMATED R/W/UTILITY COSTS	\$ 10,850,000	\$ 17,225,000	\$ 10,900,000	\$ 9,407,000	\$ 5,912,000
ESTIMATED CONSTRUCTION COST	\$ 108,000,000	\$ 221,100,000	\$ 101,100,000	\$ 30,560,000	\$ 19,000,000

