


# U-2579 FORSYTH COUNTY


## WINSTON-SALEM NORTHERN BELTWAY (EASTERN SECTION)

PROJECT  
BREAKDOWN  
MAP

PROJECT SCHEDULES AND COSTS ARE ACCURATE AS OF DATE SHOWN.

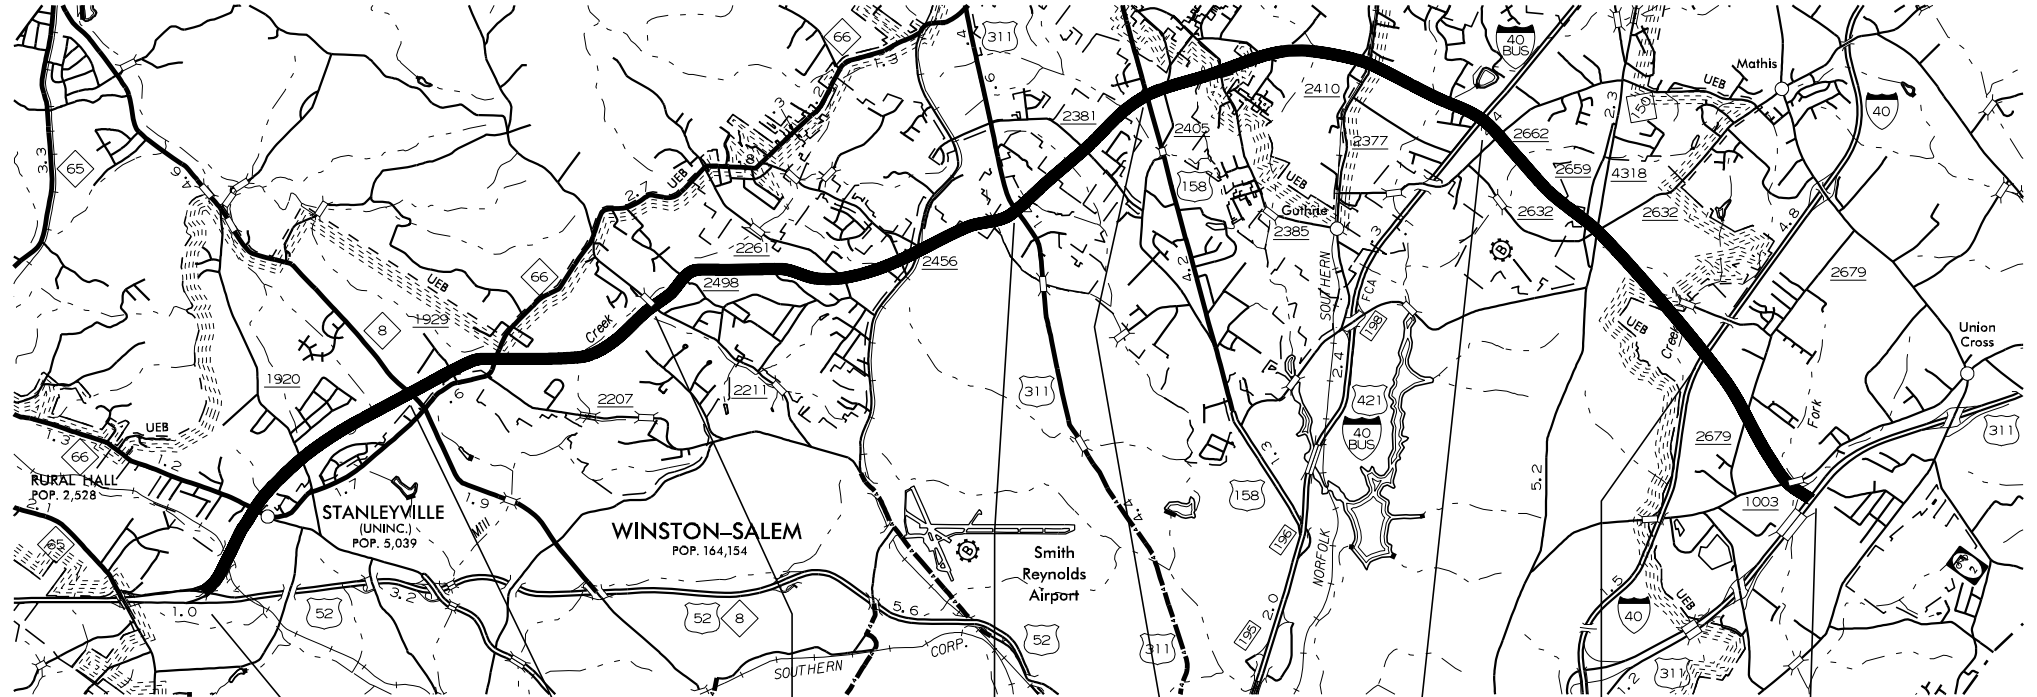

U-2579

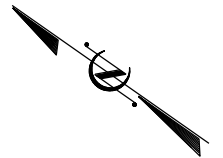

I.D. NO. / D.S.R. NO.	U-2579 F	U-2579 E	U-2579 D	U-2579 C	U-2579 B	U-2579 AB	U-2579 AA
WBS	34839	34839	34839	34839	34839	34839	34839
PROJECT ENGINEER	T. HOUSER	T. HOUSER	T. HOUSER	T. HOUSER	T. HOUSER	T. HOUSER	T. HOUSER
PROJECT DESCRIPTION	NC 8 TO WEST OF UNIVERSITY PARKWAY	SR 2211 (BAUX MOUNTAIN RD) TO NC 8	US 311 TO SR 2211 (BAUX MOUNTAIN ROAD)	US 158 TO US 311	I-40 BUSINESS/US 421 TO US 158	I-40 TO I-40 BUSINESS/US 421	US 311 TO I-40
COUNTY / DIVISION	FORSYTH / DIV 9	FORSYTH / DIV 9	FORSYTH / DIV 9	FORSYTH / DIV 9	FORSYTH / DIV 9	FORSYTH / DIV 9	FORSYTH / DIV 9
LENGTH	2.5 Miles	2.2 Miles	3.2 Miles	1.4 Miles	3.4 Miles	3.1 Miles	1.6 Miles
TYPE OF CONTRACT							
REMARKS							
BEGIN R/W ACQUISITION (T.I.P.)	PY	PY	PY	FY 09	FY 09	FY 10	FY 12
BEGIN R/W ACQUISITION (PRODUCTION)							
PROPOSED LETTING (T.I.P.)	PY	PY	PY	FY 15	FY 13	FY 15	PY
PROPOSED LETTING (PRODUCTION)							
EST. COMP. DATE (T.I.P.)							
ESTIMATED R/W COST *	\$ 45,250,000	\$ 33,550,000	\$ 26,500,000	\$ 13,110,000	\$ 35,750,000	\$ 58,600,000	\$ 5,000,000
ESTIMATED CONSTRUCTION COST	\$ 29,000,000	\$ 36,600,000	\$ 59,000,000	\$ 57,700,000	\$ 166,000,000	\$ 128,400,000	\$ 61,000,000

\* R/W COSTS DO NOT INCLUDE UTILITIES