


R-2413 GUILFORD – ROCKINGHAM COUNTIES

NC 68 CONNECTOR – US 220

PROJECT
BREAKDOWN
MAP

PROJECT SCHEDULES AND COSTS ARE ACCURATE AS OF DATE SHOWN

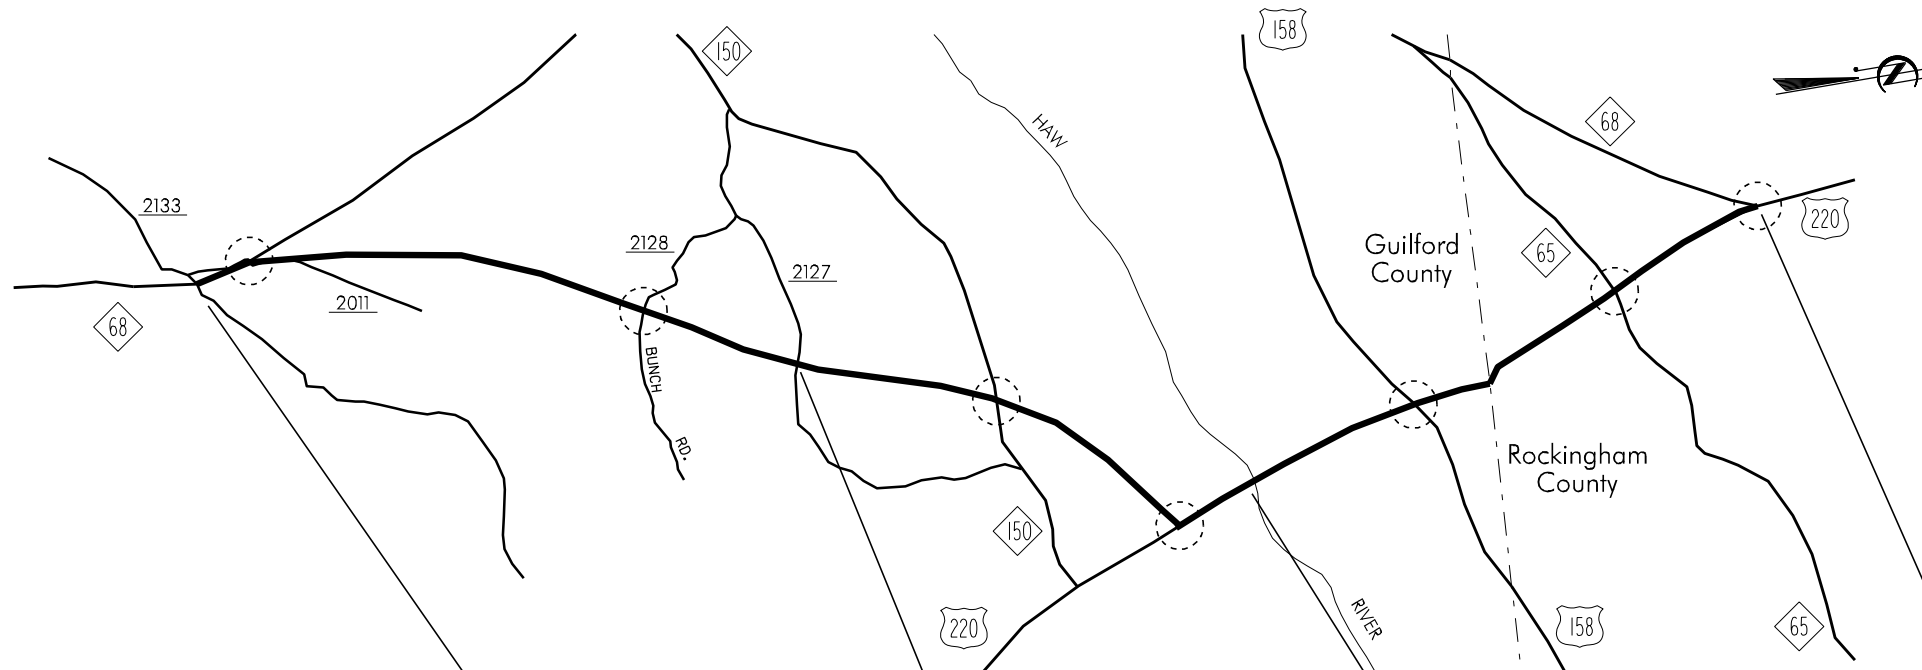

I.D. NO. / D.S.R. NO.	R-2413 A	R-2413 B	R-2413 C
WBS	34429	34429	34429
PROJECT ENGINEER	T. HOUSER	T. HOUSER	C. HOUSER
PROJECT DESCRIPTION	EXISTING FOUR LANES AT SR 2133 TO SR 2127	SR 2127 TO HAW RIVER	HAW RIVER TO THE INTERSECTION OF US 220 AND EXISTING NC 68
COUNTY / DIVISION	GUILFORD / DIV. 7	GUILFORD / DIV. 7	GUILFORD & ROCKINGHAM / DIV. 7
LENGTH	4.0 ML.	4.4 MI.	4.713 MI.
TYPE OF CONTRACT	TURNKEY	TURNKEY	TURNKEY
REMARKS			
BEGIN R/W ACQUISITION (T.I.P.)	FY-10	FY-10	7-97
BEGIN R/W ACQUISITION (PRODUCTION)			
PROPOSED LETTING (T.I.P.)	FY-13	FY-13	FY-10
PROPOSED LETTING (PRODUCTION)			
EST. COMP. DATE (T.I.P.)			
ESTIMATED R/W COST	\$ 10,000,000	\$ 8,200,000	\$ 12,803,000
ESTIMATED CONSTRUCTION COST	\$ 45,900,000	\$ 44,800,000	\$ 51,600,000

R-2413