


R-2561 COLUMBUS – BLADEN COUNTIES

NC 87

PROJECT
BREAKDOWN
MAP

PROJECT SCHEDULES AND COSTS ARE ACCURATE AS OF DATE SHOWN

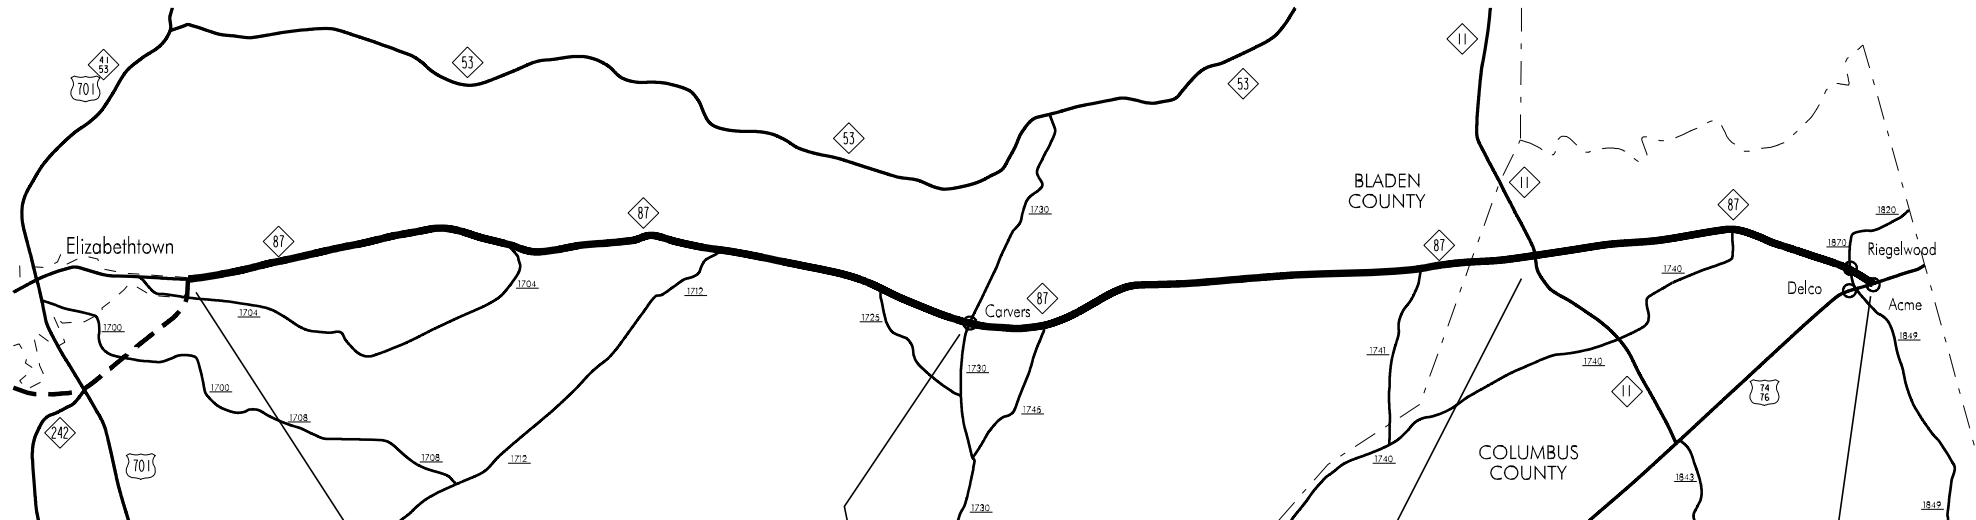

R-2561

I.D. NO. / D.S.R. NO.	R-2561 C	R-2561 B	R-2561 A
WBS	34466	34466	34466
PROJECT ENGINEER	WALLS	WALLS	WALLS
PROJECT DESCRIPTION	SR 1730 TO ELIZABETHTOWN BYPASS	NC 11 TO SR 1730	US 74-76 TO NC 11
COUNTY / DIVISION	BLADEN COUNTY / DIV. 6	BLADEN - COLUMBUS COUNTIES / DIV. 6	COLUMBUS COUNTY / DIV. 6
LENGTH	14.6 Miles	9.75 Miles	6.09 Miles
TYPE OF CONTRACT	TURNKEY	TURNKEY	TURNKEY
REMARKS			
BEGIN R/W ACQUISITION (T.I.P.)	PY	FY-13	FY-13
BEGIN R/W ACQUISITION (PRODUCTION)			
PROPOSED LETTING (T.I.P.)	PY	PY	FY-15
PROPOSED LETTING (PRODUCTION)			
EST. COMP. DATE (T.I.P.)			
ESTIMATED R/W COST	\$ 9,700,000	\$ 11,050,000	\$ 8,170,000
ESTIMATED CONSTRUCTION COST	\$ 34,500,000	\$ 41,100,000	\$ 37,500,000