


# R-2596 MCDOWELL, BURKE & AVERY COUNTIES

## US-221

PROJECT  
BREAKDOWN  
MAP

PROJECT SCHEDULES AND COSTS ARE ACCURATE AS OF DATE SHOWN

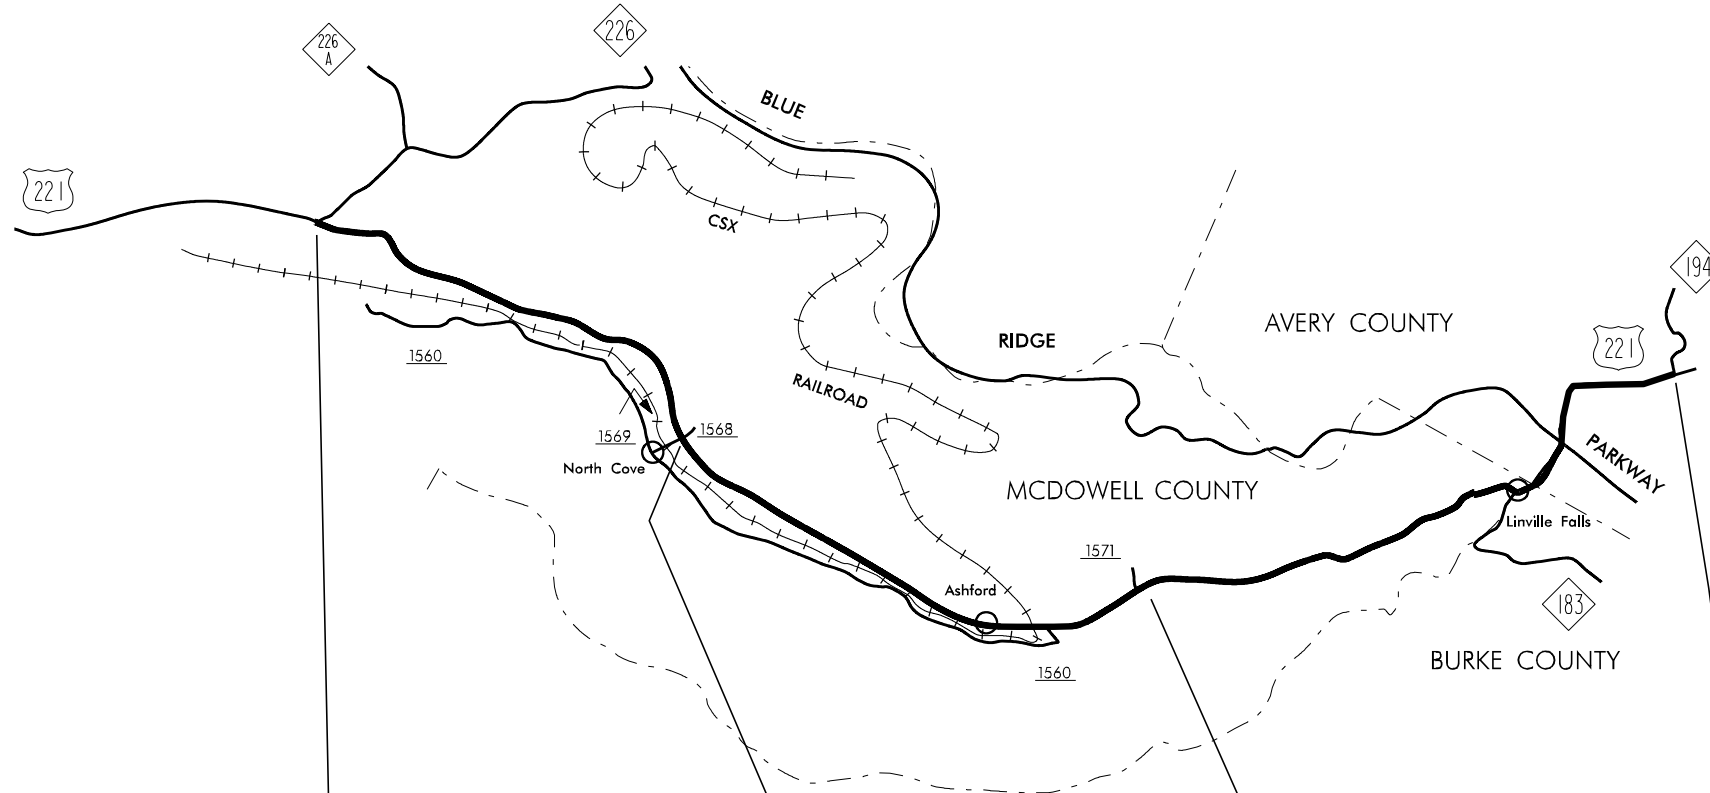

R-2596

	COMPLETE		
I.D. NO. / D.S.R. NO.	R-2596 A	R-2596 B	R-2596 C
STATE PROJECT NO. (P.E.) / WBS#	34476	34476	34476
PROJECT ENGINEER	SPEER	SPEER	SPEER
PROJECT DESCRIPTION	NC 226 TO S. OF SR 1569 NEAR NORTH COVE	S. OF SR 1569 NEAR NORTH COVE TO SR 1571	SR 1571 IN MCDOWELL COUNTY NC 194 IN AVERY COUNTY
COUNTY / DIVISION	MCDOWELL / DIV. 13	MCDOWELL / DIV. 13	MCDOWELL, BURKE & AVERY / DIV. 13 & 11
LENGTH	3.803 MI.	5.6 MI.	5.8 MI.
TYPE OF CONTRACT	TURNKEY		
REMARKS	CONTRACTOR: VECELLIO & GROGAN		
BEGIN R/W ACQUISITION (T.I.P.)	12-96	PY	PY
BEGIN R/W ACQUISITION (PRODUCTION)			
PROPOSED LETTING (T.I.P.)	3-00	PY	PY
PROPOSED LETTING (PRODUCTION)			
EST. COMP. DATE (T.I.P.)	12-03		
ESTIMATED R/W COST / UTILITY COST	\$ 2,000,000	\$ 1,600,000	\$ 2,100,000
ESTIMATED CONSTRUCTION COST	\$ 18,600,000	\$ 22,500,000	\$ 16,600,000

