


R-2633

BRUNSWICK & NEW HANOVER COUNTIES

Wilmington Bypass

PROJECT BREAKDOWN MAP

PROJECT SCHEDULES AND COSTS ARE ACCURATE AS OF DATE SHOWN

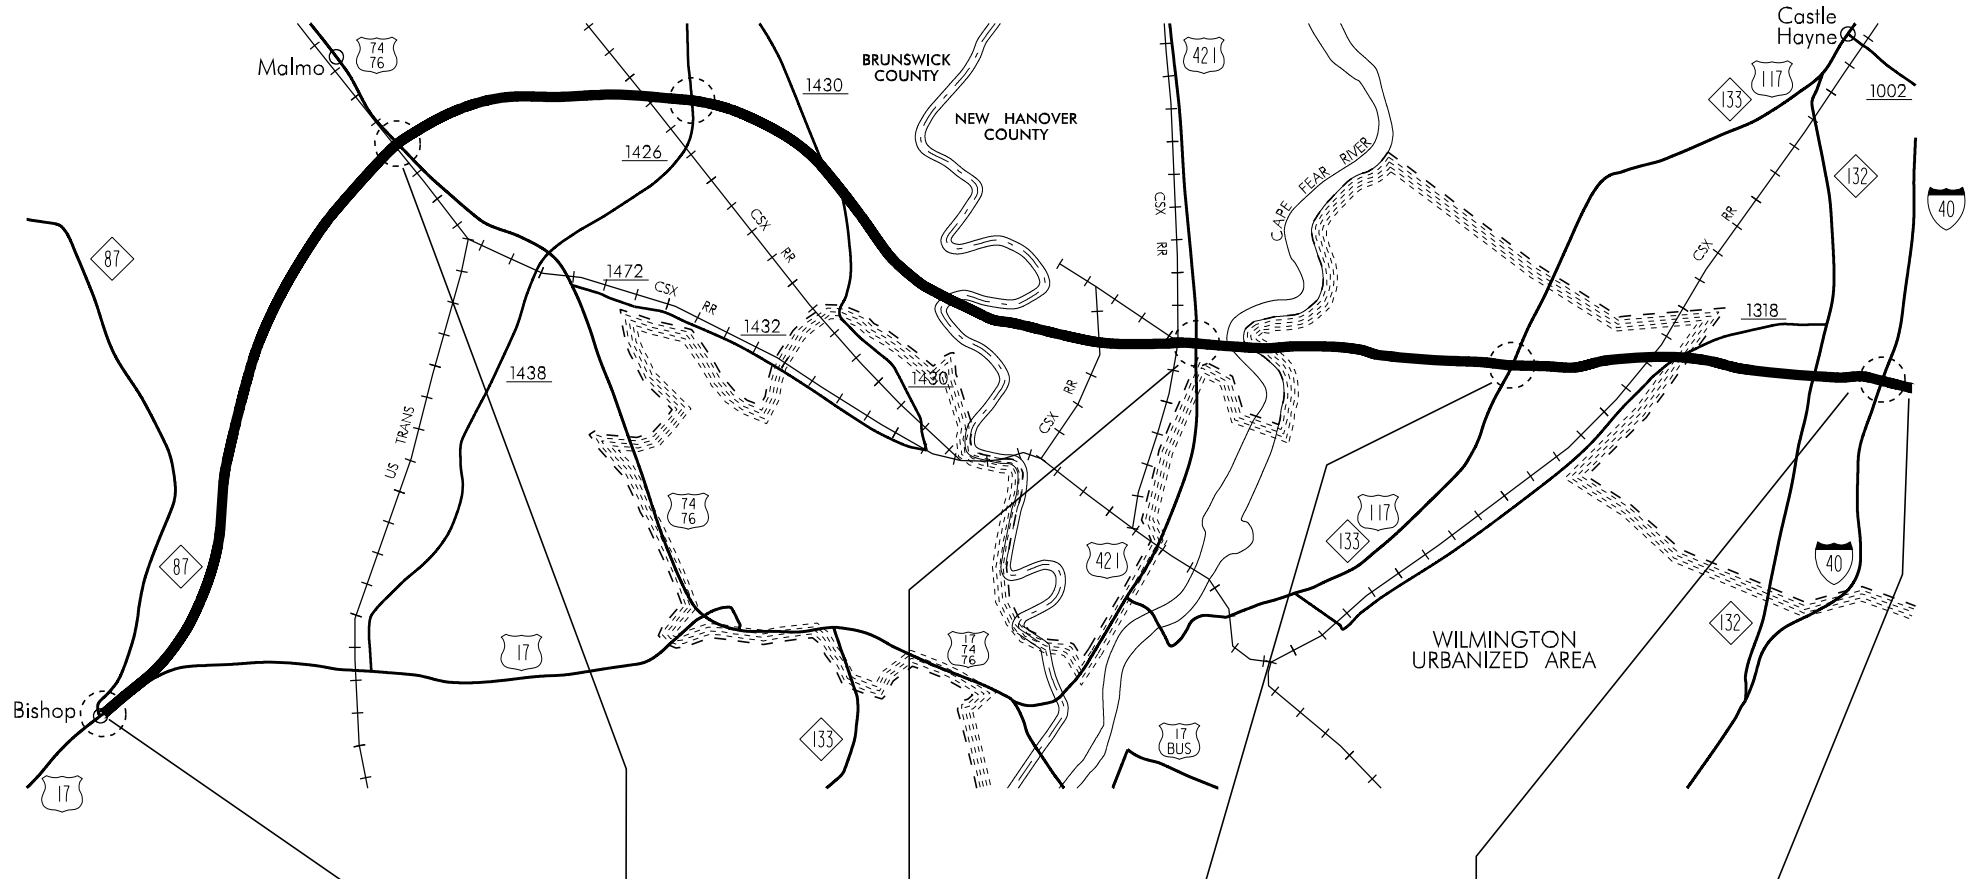

R-2633

| | | | | | |
|------------------------------------|---|--|---|--------------------------|---|
| I.D. NO. / D.S.R. NO. | R-2633 A | R-2633 B | COMPLETE R-2633 CA | COMPLETE R-2633 CB | COMPLETE R-2633 CC |
| WBS | 3449 I | 3449 I | 3449 I | 3449 I | 3449 I |
| PROJECT ENGINEER | HOUSER | TAYLOR | HOUSER | HOUSER | BLEVINS |
| PROJECT DESCRIPTION | US 17 AT NC 87 TO US 74-76 EAST OF MALMO | US 74-76 EAST OF MALMO TO WEST OF US 421 NORTH OF WILMINGTON | WEST OF US 421 NORTH OF WILMINGTON TO US 117 | US 117 TO EAST OF NC 132 | EAST OF NC 132 TO I-40 SOUTH OF CASTLE HAYNE |
| COUNTY / DIVISION | BRUNSWICK / DIV. 3 | BRUNSWICK-NEW HANOVER / DIV. 3 | NEW HANOVER / DIV. 3 | NEW HANOVER / DIV. 3 | NEW HANOVER / DIV. 3 |
| LENGTH | 5.3 Miles | 7.6 Miles | 3.6 Miles | 2.6 Miles | 0.85 Miles |
| TYPE OF CONTRACT | | | | | GRADING & STRUCTURES |
| REMARKS | | | | ALSO PAVING PART OF CC | PAVING ON CB & R-2405 A |
| BEGIN R/W ACQUISITION (T.J.P.) | 6-08 | 6-08 | 12-98 | 3-99 | 8-97 |
| BEGIN R/W ACQUISITION (PRODUCTION) | | | | | |
| PROPOSED LETTING (T.J.P.) | PY | FY-12 | 11-00 | 6-01 | 10-00 |
| PROPOSED LETTING (PRODUCTION) | | | | | |
| EST. COMP. DATE (T.J.P.) | | | 10-06 | 11-05 | 11-04 |
| ESTIMATED R/W/UTILITY COSTS | \$ 10,850,000 | \$ 17,225,000 | \$ 10,900,000 | \$ 9,407,000 | \$ 5,912,000 |
| ESTIMATED CONSTRUCTION COST | \$ 91,400,000 | \$ 221,100,000 | \$ 101,100,000 | \$ 30,560,000 | \$ 19,000,000 |

