


# U-71 DURHAM COUNTY

## East End Connector

PROJECT  
BREAKDOWN  
MAP

PROJECT SCHEDULES AND COSTS ARE ACCURATE AS OF DATE SHOWN

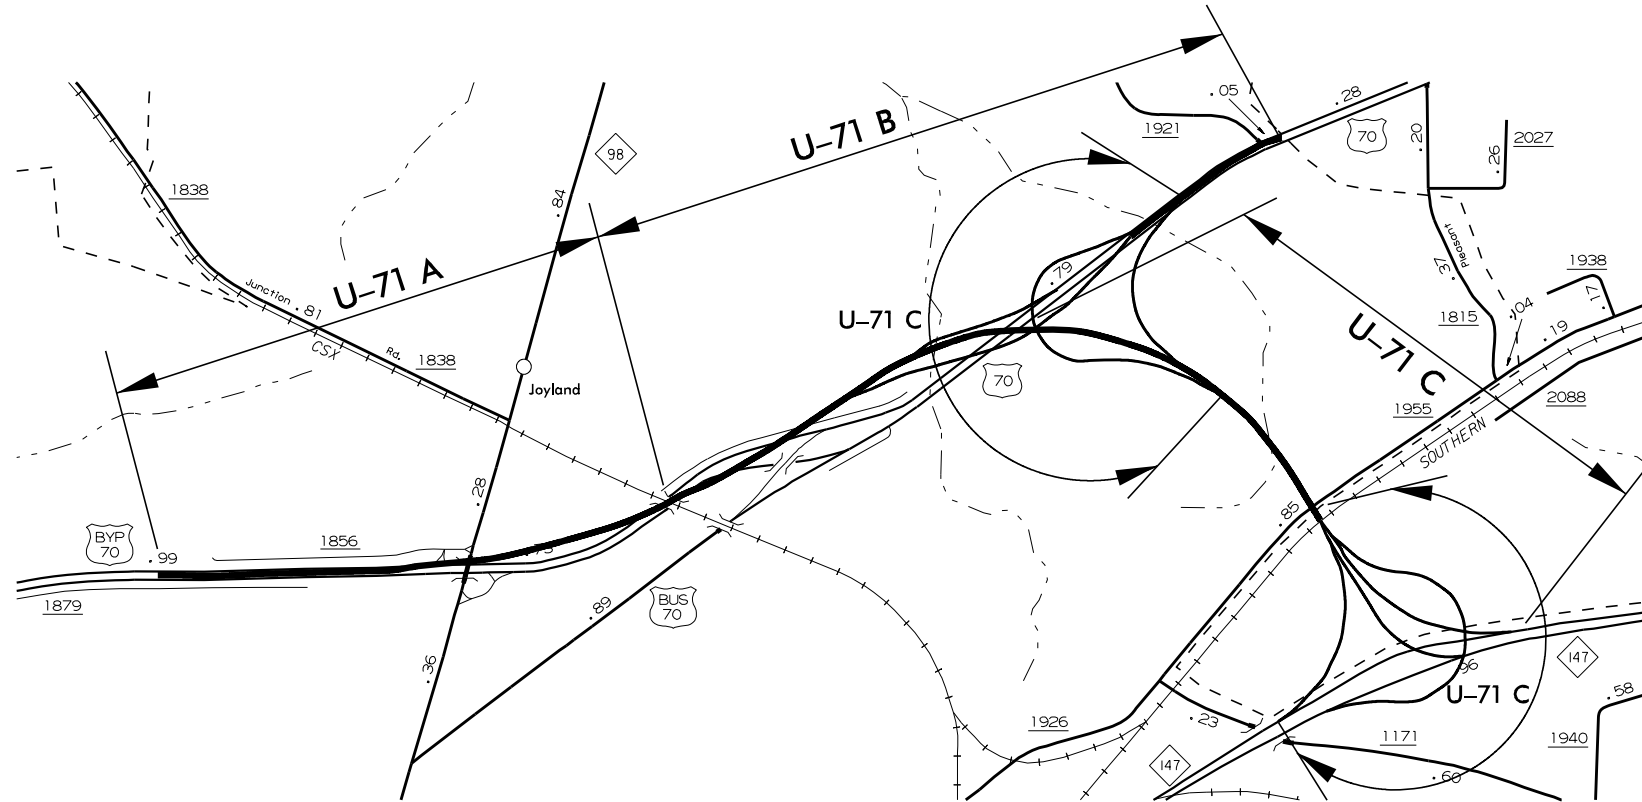

U-71

I.D. NO. / D.S.R. NO.	U-71 A	U-71 B	U-71 C
STATE PROJECT NO. (P.E.)	8.1351501	8.1351501	8.1351501
PROJECT ENGINEER	J. MOORE	J. MOORE	J. MOORE
PROJECT DESCRIPTION	SOUTHERN RAILWAY TO NORTH OF NC 98	US 70 BUSINESS TO SOUTHERN RAILWAY	NC 147 (BUCK DEAN FREEWAY) TO US 70 BUSINESS
COUNTY / DIVISION	DURHAM / DIV. 5	DURHAM / DIV. 5	DURHAM / DIV. 5
LENGTH	1.0 MILE	1.3 MILES	1.0 MILE
TYPE OF CONTRACT			
REMARKS	INCLUDES RAILWAY STRUCTURE		INCLUDES FLYOVERS AT US 70 AND EAST-WEST FREEWAY INTERCHANGES
BEGIN R/W ACQUISITION (T.I.P.)	FY 10	FY 12	FY 12
BEGIN R/W ACQUISITION (PRODUCTION)			
PROPOSED LETTING (T.I.P.)	PY	PY	PY
PROPOSED LETTING (PRODUCTION)			
EST. COMP. DATE (T.I.P.)			
ESTIMATED R/W COST	\$ 12,500,000	\$ 3,825,000	\$ 3,000,000
ESTIMATED CONSTRUCTION COST	\$ 22,700,000	\$ 18,400,000	\$ 32,500,000